



KEY

- Floor Surface/Level to be altered
- Fitting/Fixtures to be removed altered or relocated.
- Carefully remove existing pews Set aside Pews for client to "dispose" offsite

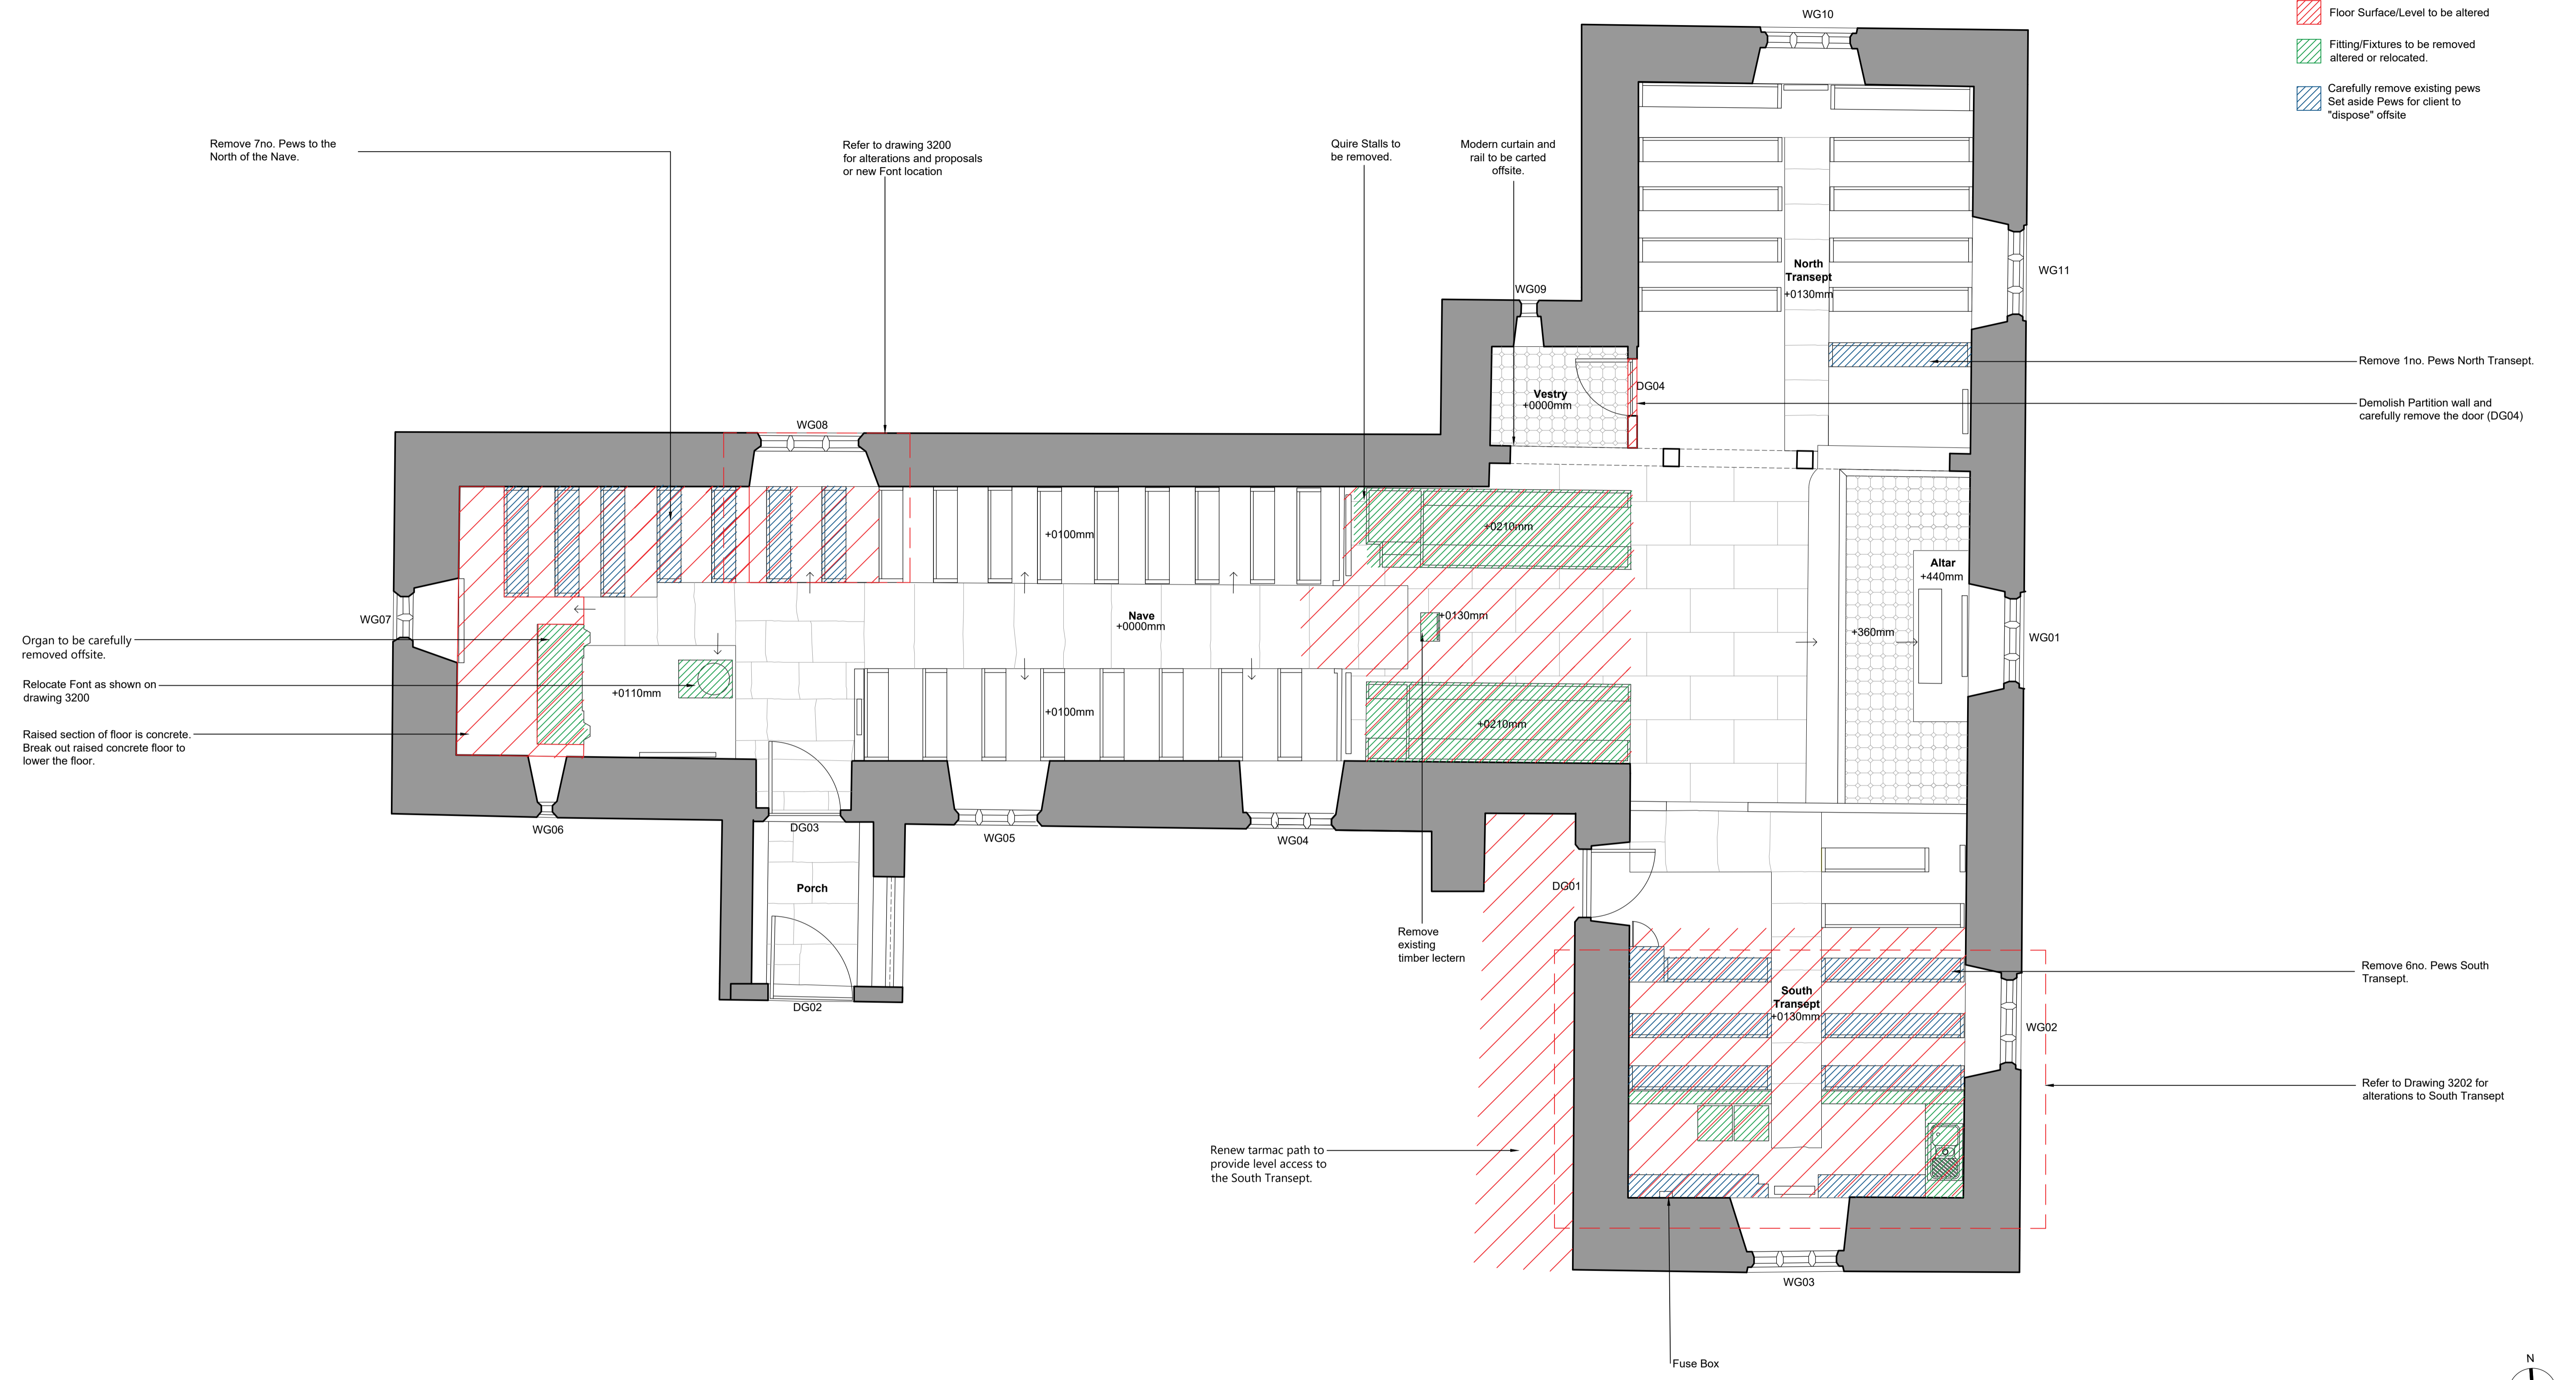

**Ground Floor Plan as Existing**  
Scale 1:50 @ A1

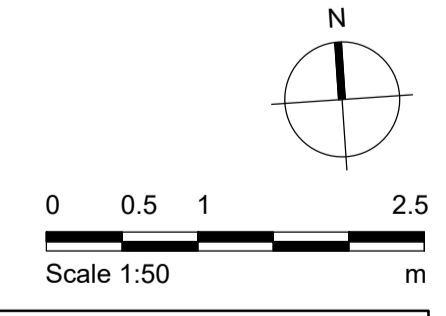

Notes

- Any dwg format drawing is to be read in conjunction with and at the scale of the accompanying pdf.
- Where colours other than black or grey are used, the drawing must be plotted in colour.
- For status 'C' (Construction) drawings all dimensions are to be checked on site by the contractor, scaling is for Local Authority purposes only.
- Unless otherwise indicated, all dimensions are in millimeters.
- All information on this drawing is to be read in conjunction with the relevant Donald Insall Associates specification and trade contractors' drawings and information by specialists.
- In the event of any discrepancy, please contact us immediately.
- This drawing may contain survey information by others and is to be used solely for the purposes for which it was issued.
- These are uncontrolled documents issued for information purposes only. If you have any queries regarding the drawings, please contact DIA immediately.
- Please note DIA cannot be held responsible for any errors arising from changes made to an uncontrolled dwg file.

Rev	Date	Dwn	Auth	Revision	Rev	Date	Dwn	Auth	Revision
					3	17-03-22	ATB	EXJ	Issue for Faulty Consent
					2	08-03-22	ATB	EXJ	Drawings Revised
					1	13-12-21	ATB	EXJ	Revised to David Parrys Comments
					0	02-12-21	ATB	EXJ	For Initial use

**Donald Insall Associates**  
Chartered Architects and Historic Building Consultants

Y Beows, Pool Lane  
Conwy LL32 8PZ  
(+44) 01492 592 378  
conwy@insall-architects.co.uk

St. Benedict's Church, Gyffin

Project	BRO.CEL.04	No	1200
Scale (A1)	1:50	Status	P
		Revision	3

Ground Floor Plan as Existing