




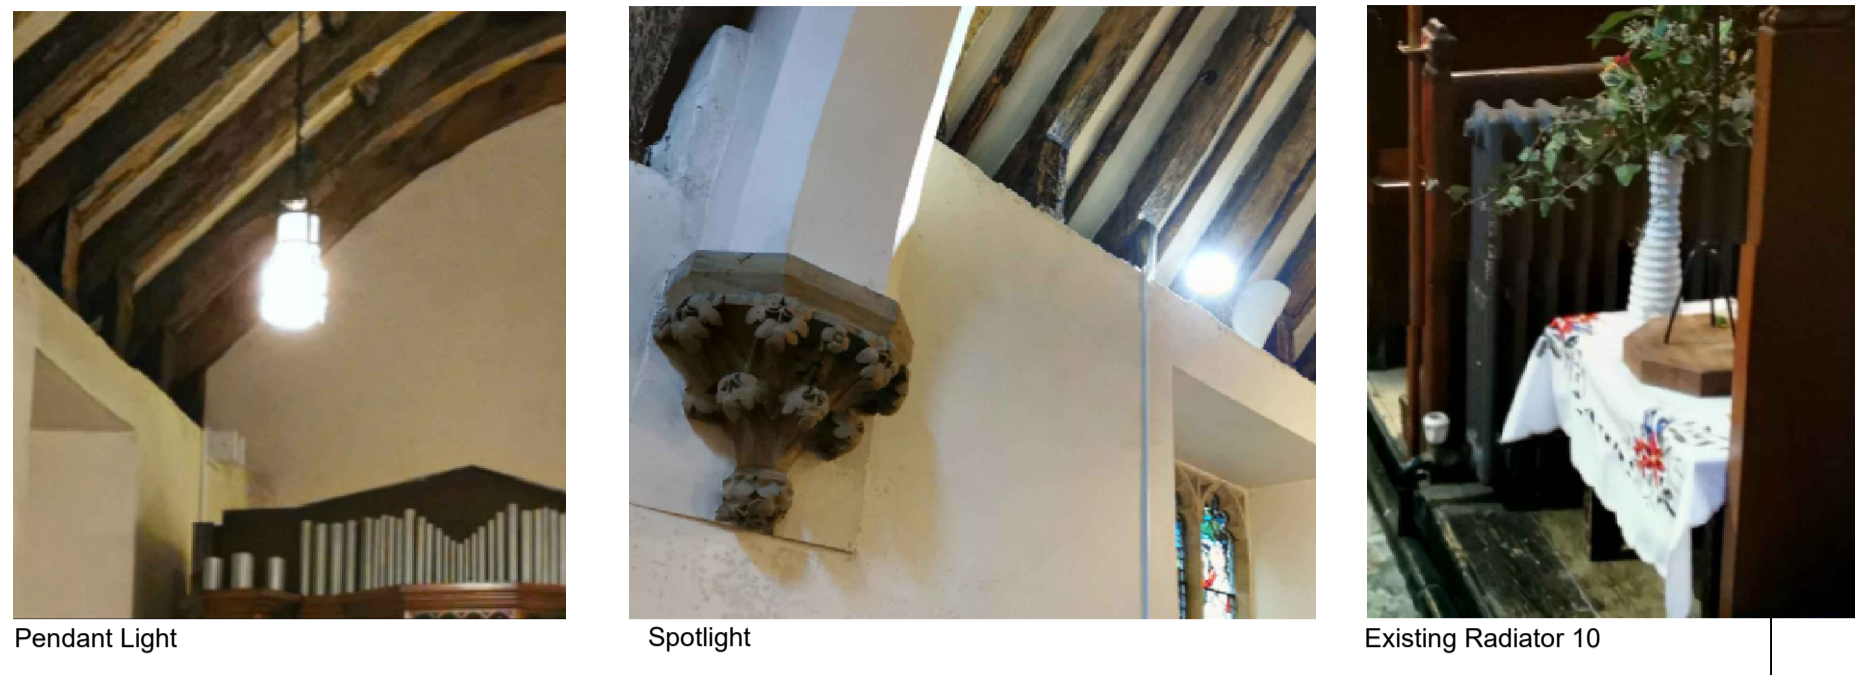
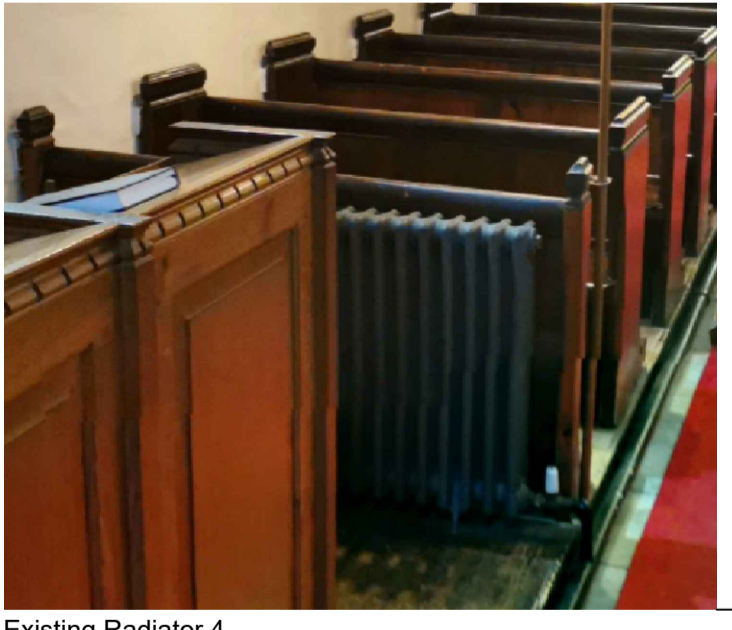
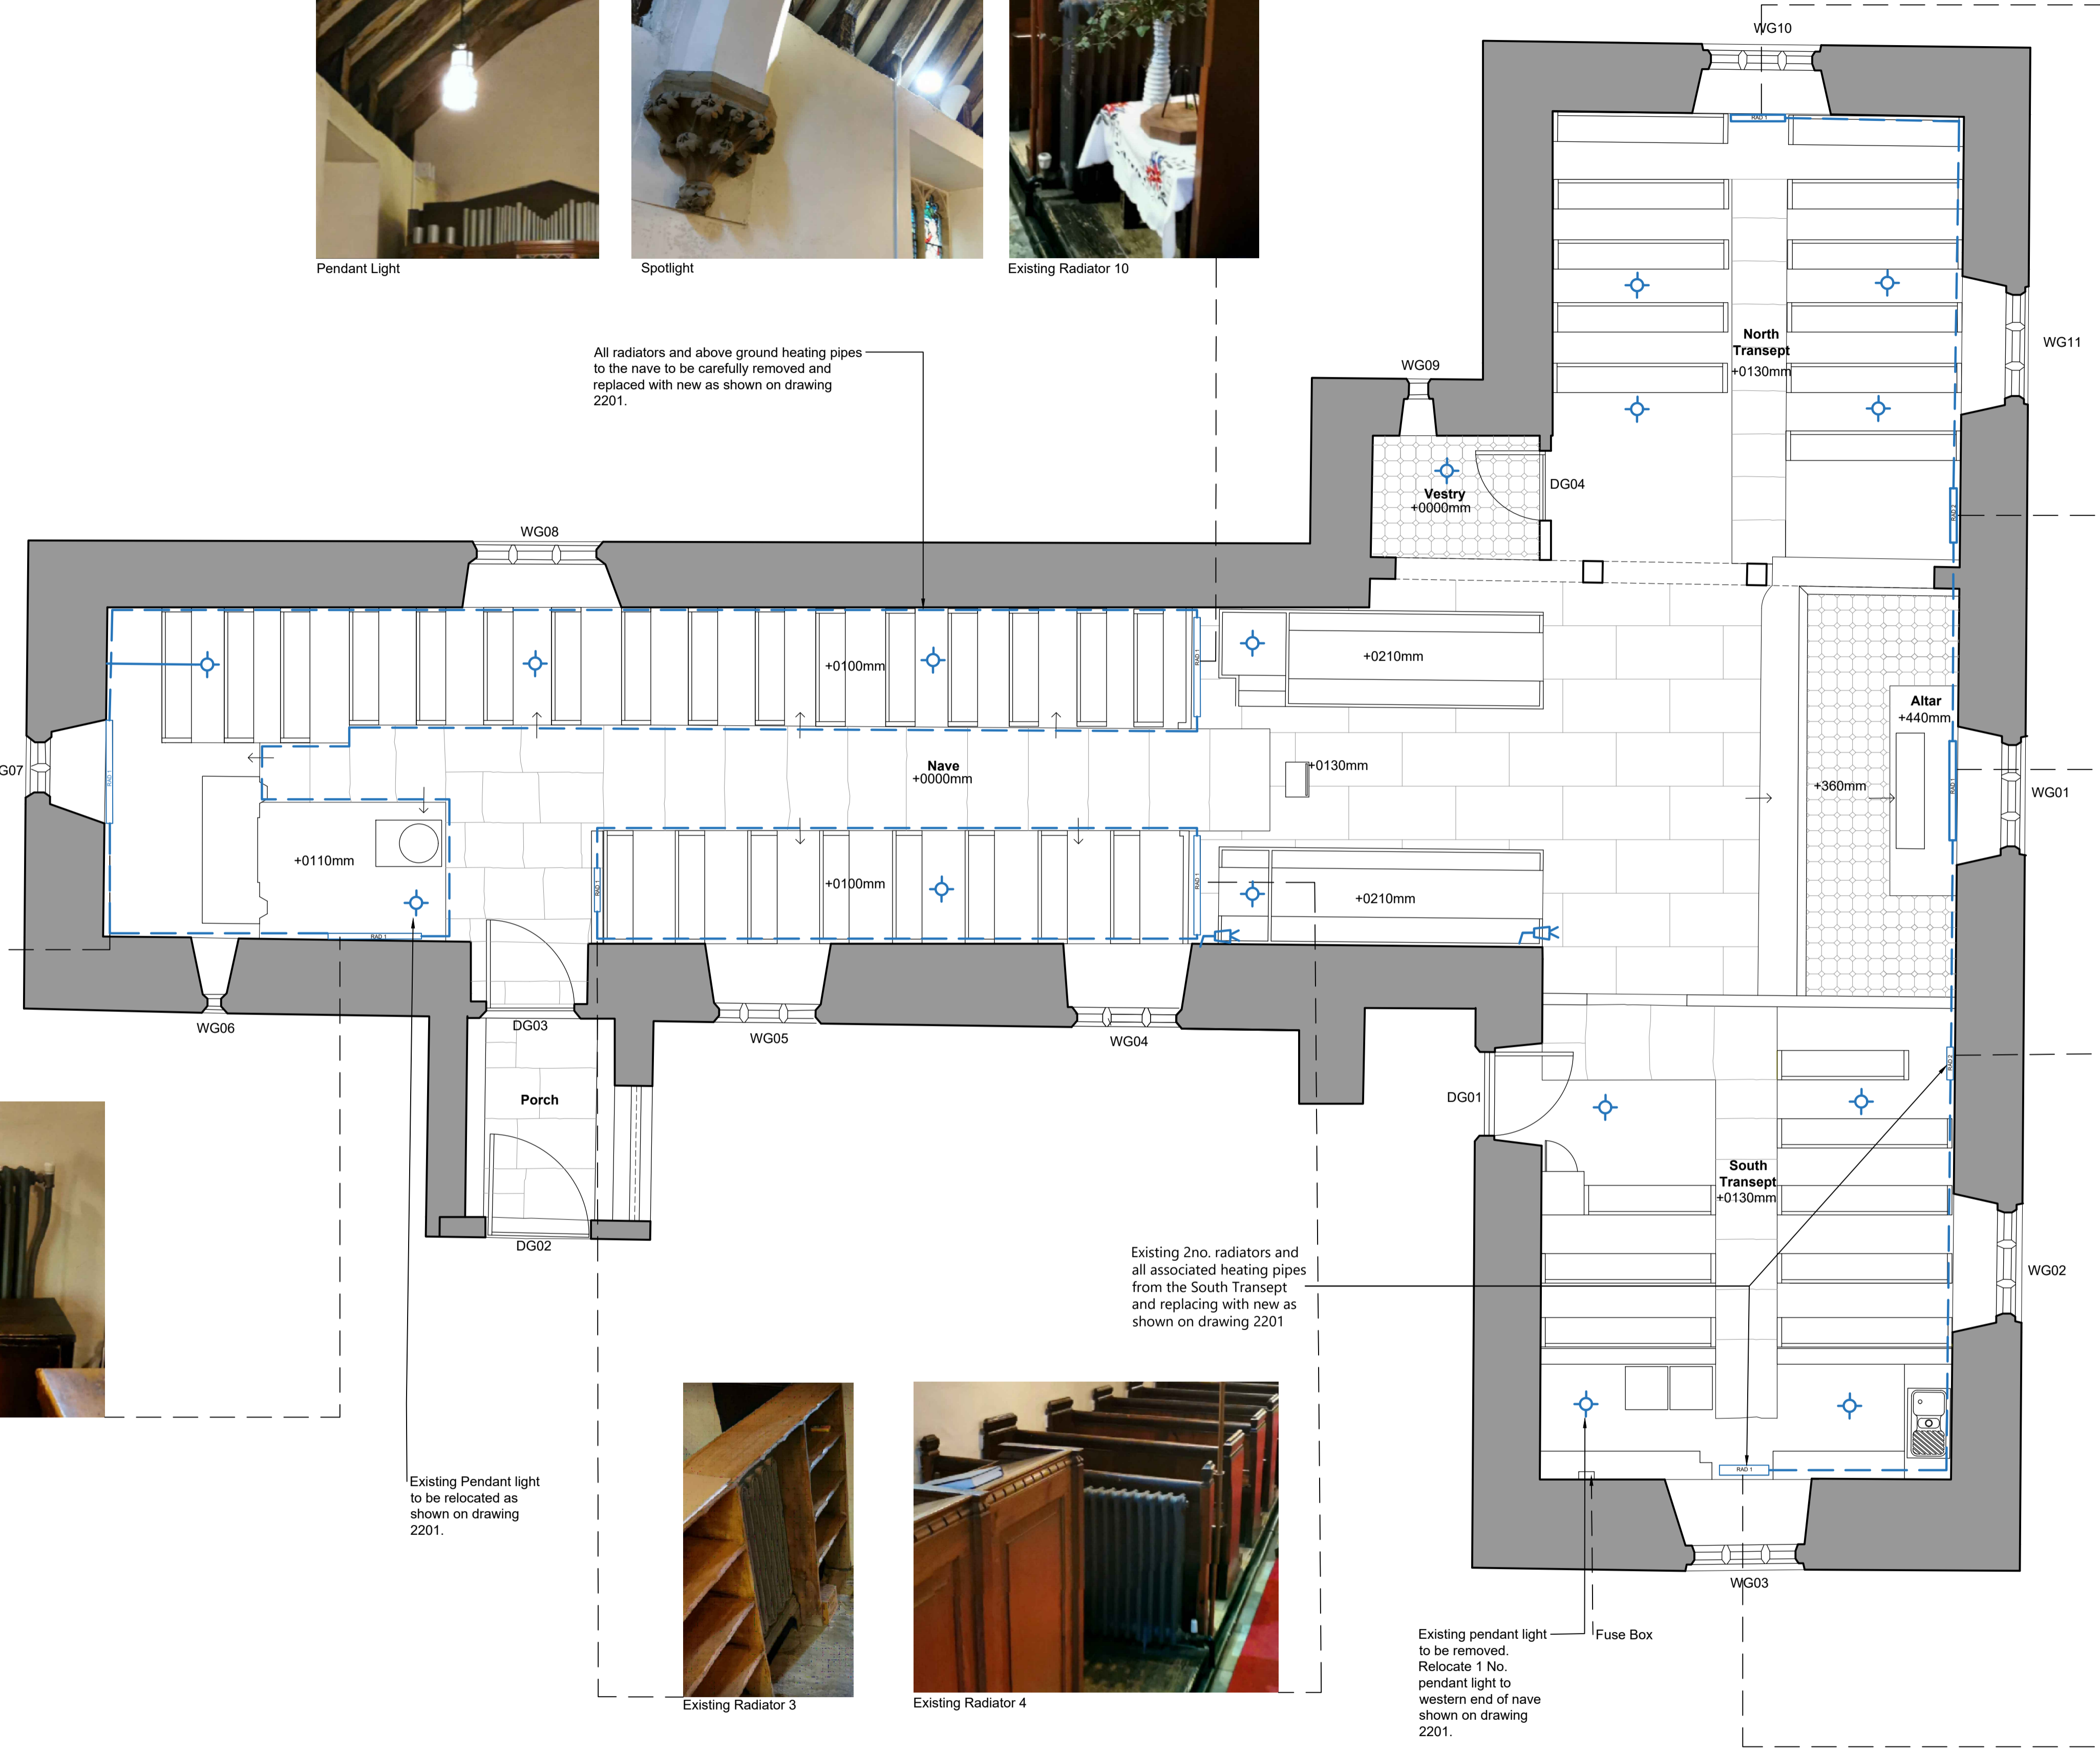


- KEY**
-  Traditional Painted Cast Iron Radiator
 -  Modern radiator
 -  Heating Pipe
 -  Pendant Light
 -  Spot Light






All radiators and above ground heating pipes to the nave to be carefully removed and replaced with new as shown on drawing 2201.



Existing Pendant light to be relocated as shown on drawing 2201.

Existing 2no. radiators and all associated heating pipes from the South Transept and replacing with new as shown on drawing 2201

Existing pendant light to be removed. Relocate 1 No. pendant light to western end of nave shown on drawing 2201.

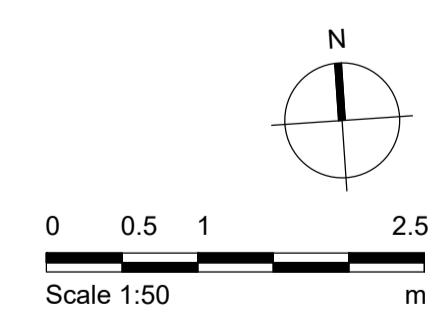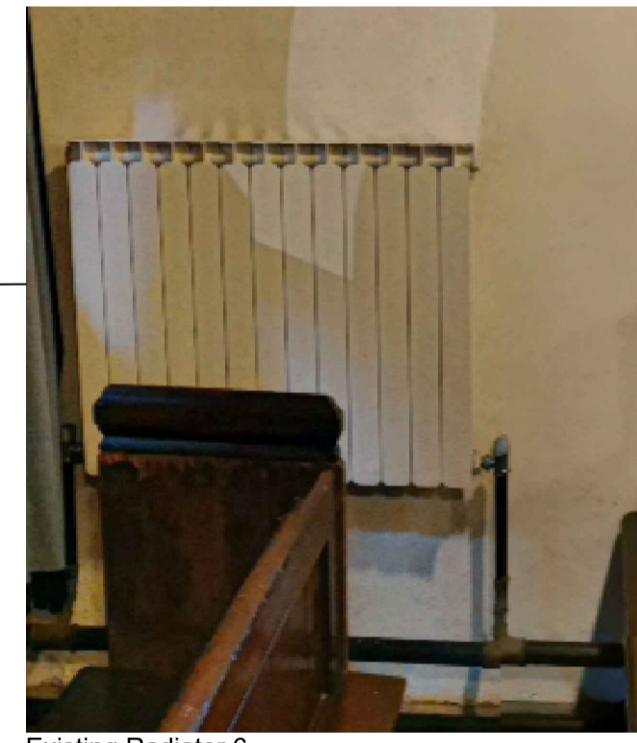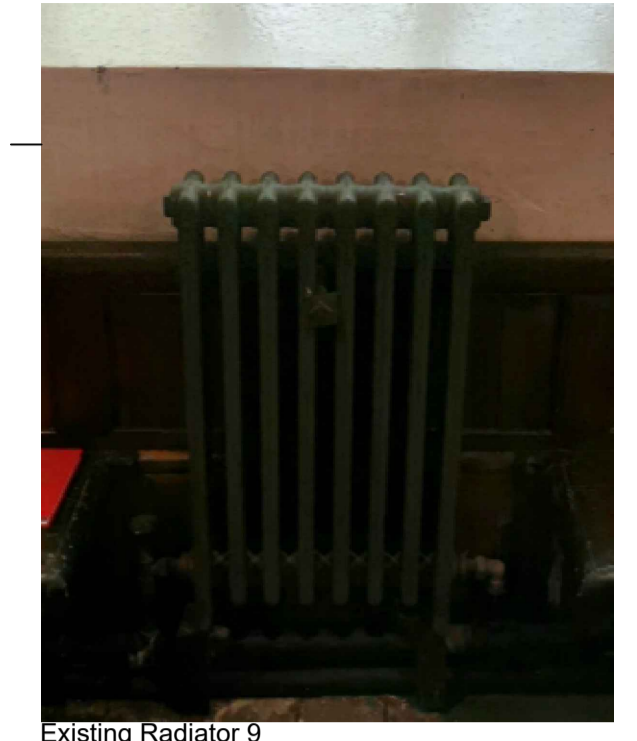

M&E Ground Floor Plan as Existing
Scale 1:50 @ A1

Notes

1. Any dwg format drawing is to be read in conjunction with and at the scale of the accompanying pdf.
2. Where colours other than black or grey are used, the drawing must be plotted in colour.
3. For status 'C' (Construction) drawings all dimensions are to be checked on site by the contractor, scaling is for Local Authority purposes only.
4. Unless otherwise indicated, all dimensions are in millimeters.
5. All information on this drawing is to be read in conjunction with the relevant Donald Insall Associates specification and trade contractors' drawings and information by specialists.
6. In the event of any discrepancy, please contact us immediately.
7. This drawing may contain survey information by others and is to be used solely for the purposes for which it was issued.
8. These are uncontrolled documents issued for information purposes only. If you have any queries regarding the drawings, please contact DIA immediately.
9. Please note DIA cannot be held responsible for any errors arising from changes made to an uncontrolled dwg file.

Drawing Status

F Feasibility
S Sketch Design
P Planning
B Building Control
D Developed Design
M Measurement
T Tender
C Construction
R Record

Rev	Date	Dwn	Auth	Revision

Rev	Date	Dwn	Auth	Revision
1	17-03-22	ATB	EXJ	Issue for Faulty Consent
0	16-03-22	ATB	EXJ	For Initial use

Donald Insall Associates
Chartered Architects and Historic Building Consultants

Y Beows, Pool Lane
Conwy LL32 8PZ
(+44) 01492 592 378
conwy@insall-architects.co.uk

St. Benedict's Church, Gyffin

M&E Ground Floor Plan as Existing

Project	BRO.CEL.04	No	1203
Scale (A1)	1:50	Status	P
		Revision	1