

Ground Floor Plan As Proposed - View Assessment of the W/C and Kitchen Area Scale 1:100 @A1



Photograph from Nave Not to scale

Notes		Drawing Status					
1. 2. 3. 4. 5. 6. 7. 8. 9.	 Any dwg format drawing is to be read in conjunction with and at the scale of the accompanying pdf. Where colours other than black or grey are used, the drawing must be plotted in colour. For status 'C' (Construction) drawings all dimensions are to be checked on site by the contractor, scaling is for Local Authority purposes only. Unless otherwise indicated, all dimensions are in millimeters. All information on this drawing is to be read in conjunction with the relevant Donald Insall Associates specification and trade contractors' drawings and information by specialists. In the event of any discrepancy, please contact us immediately. This drawing may contain survey information by others and is to be used solely for the purposes for which it was issued. These are uncontrolled documents issued for information purposes only. If you have any queries regarding the drawings, please contact DIA immediately. Please note DIA cannot be held responsible for any errors arising from changes made to an uncontrolled dwg file. 	 F Feasibility S Sketch Design P Planning B Building Control D Developed Design M Measurement T Tender C Construction R Record 					
© 2019 DONALD INSALL ASSOCIATES LTD			Rev	Date	Dwn	Auth	Revision
L							'

- Sight line W/C not visible from a large portion of the nave.


Heavy Existing Timber Timber screen masks view of the new W/C and Kitchen.

Front two rows of pews retained to mask views of the new kitchen from the Chancel and Nave.

W/C portion set back from the Nave as much as practically possible to minimise visual impact

-Heavy Existing Timber screen masks view of the new W/C and Kitchen.

– Approx location of new W/C.

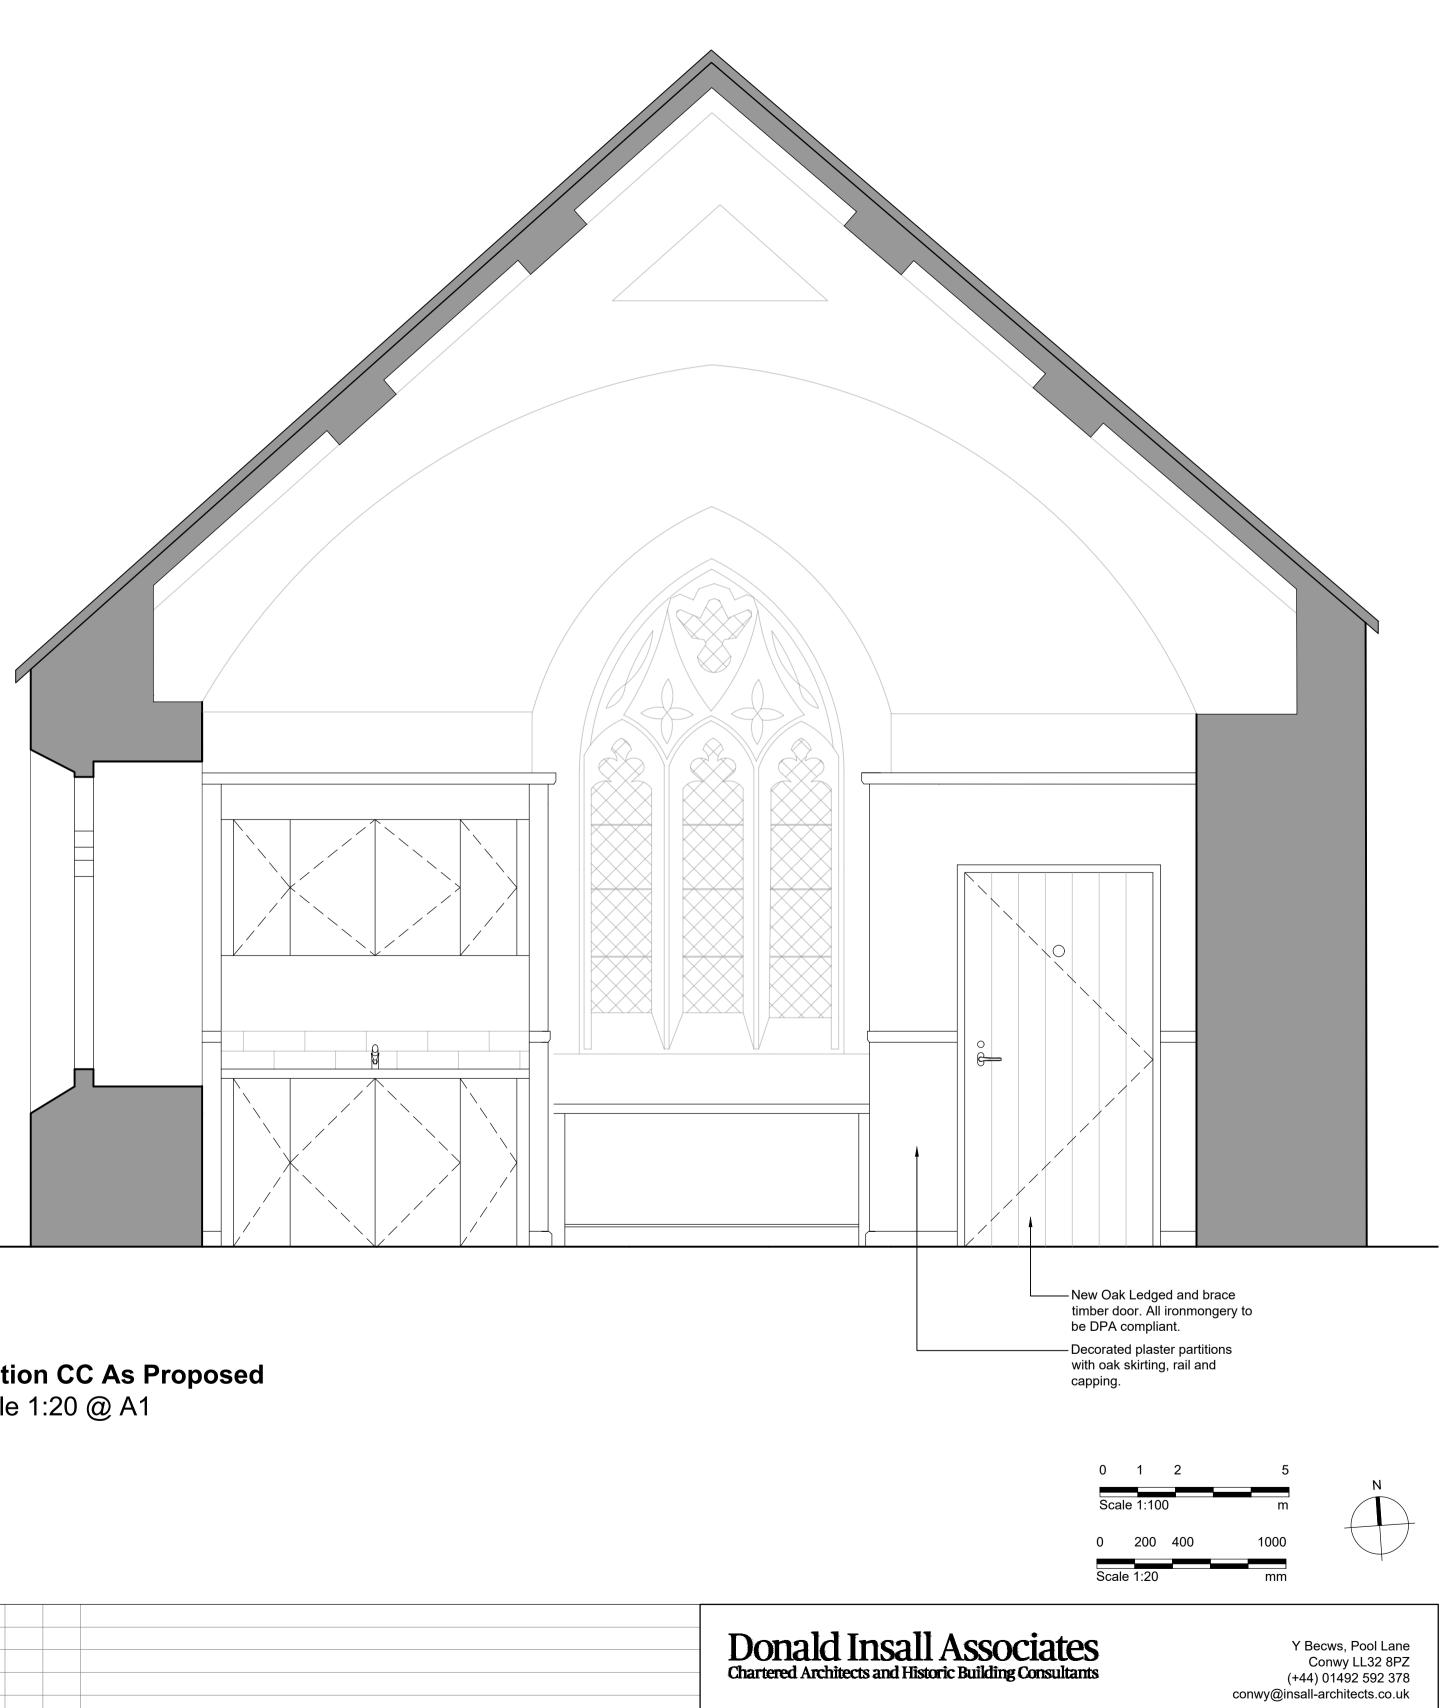

Section CC As Proposed Scale 1:20 @ A1

Rev	Date				
0	13/04/22	ATB	EXJ	Issued for Faculty	
					_

St. Benedicts Church, Gyffin

South Transept View Assessment As Proposed

Project No BRO.CEL.04 3203 Scale (A1) 1:20,100 Ρ

Revision 0