



KEY

- Floor Surface/Level to be altered
- Partition wall added
- +XXX Floor Level as Existing
- +XXX Floor Level as Proposed

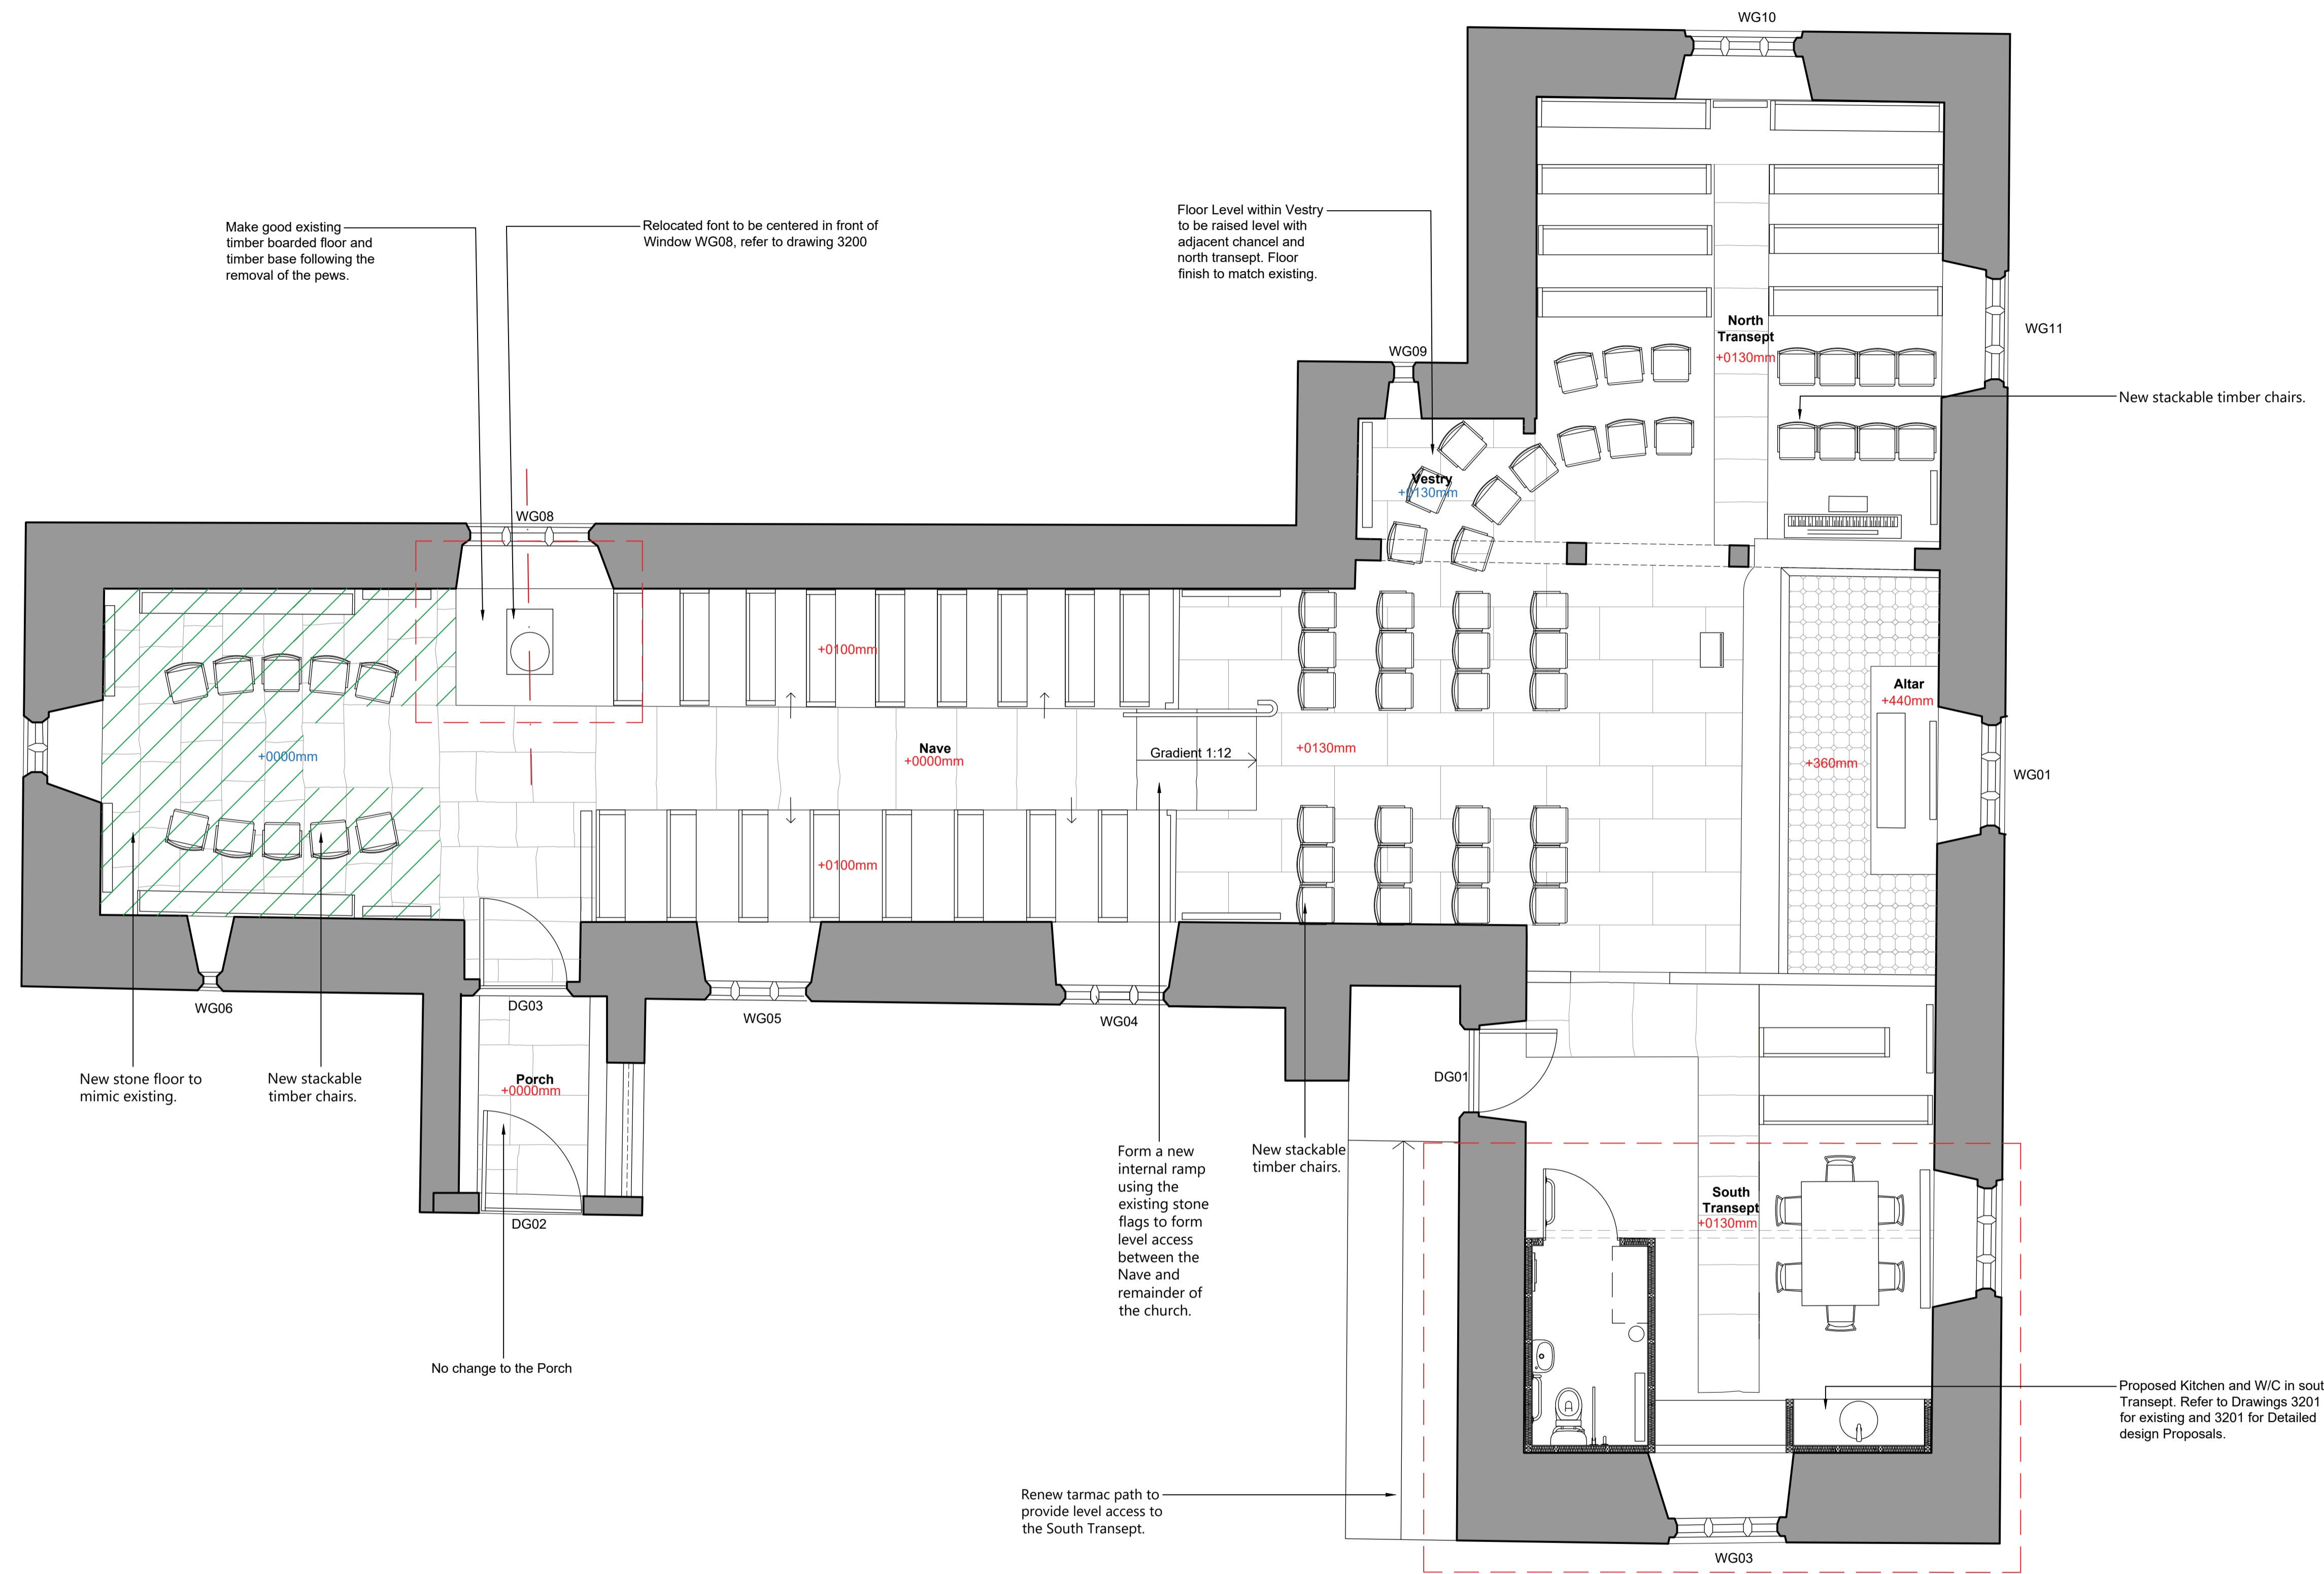

Ground Floor Plan as Proposed
Scale 1:50 @ A1

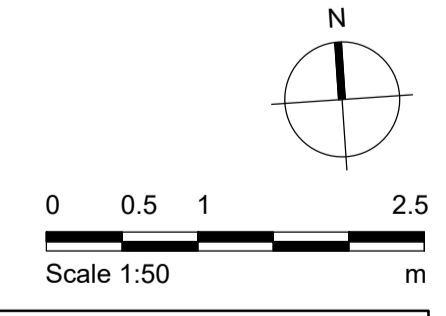

Notes

1. Any dwg format drawing is to be read in conjunction with and at the scale of the accompanying pdf.
2. Where colours other than black or grey are used, the drawing must be plotted in colour.
3. For status 'C' (Construction) drawings all dimensions are to be checked on site by the contractor, scaling is for Local Authority purposes only.
4. Unless otherwise indicated, all dimensions are in millimeters.
5. All information on this drawing is to be read in conjunction with the relevant Donald Insall Associates specification and trade contractors' drawings and information by specialists.
6. In the event of any discrepancy, please contact us immediately.
7. This drawing may contain survey information by others and is to be used solely for the purposes for which it was issued.
8. These are uncontrolled documents issued for information purposes only. If you have any queries regarding the drawings, please contact DIA immediately.
9. Please note DIA cannot be held responsible for any errors arising from changes made to an uncontrolled dwg file.

Drawing Status		Rev		Date		Dwn		Auth		Revision	
F	Feasibility										
S	Sketch Design										
P	Planning										
B	Building Control										
D	Developed Design										
M	Measurement										
T	Tender	3	17-03-22	ATB	EXJ						Issue for Faulty Consent
C	Construction	2	08-03-22	ATB	EXJ						Drawings Revised
R	Record	1	13-12-21	ATB	EXJ						Revised to David Parrys Comments
		0	02-12-21	ATB	EXJ						For Initial use

Donald Insall Associates
Chartered Architects and Historic Building Consultants

Y Beows, Pool Lane
Conwy LL32 8PZ
(+44) 01492 592 378
conwy@insall-architects.co.uk

St. Benedict's Church, Gyffin

Project		No	
BRO.CEL.04		2200	
Scale (A1)	Status	Revision	
1:50	P	3	

Ground Floor Plan as Proposed