


Detailed Plan of The South Transept As Proposed
Scale 1:20 @ A1

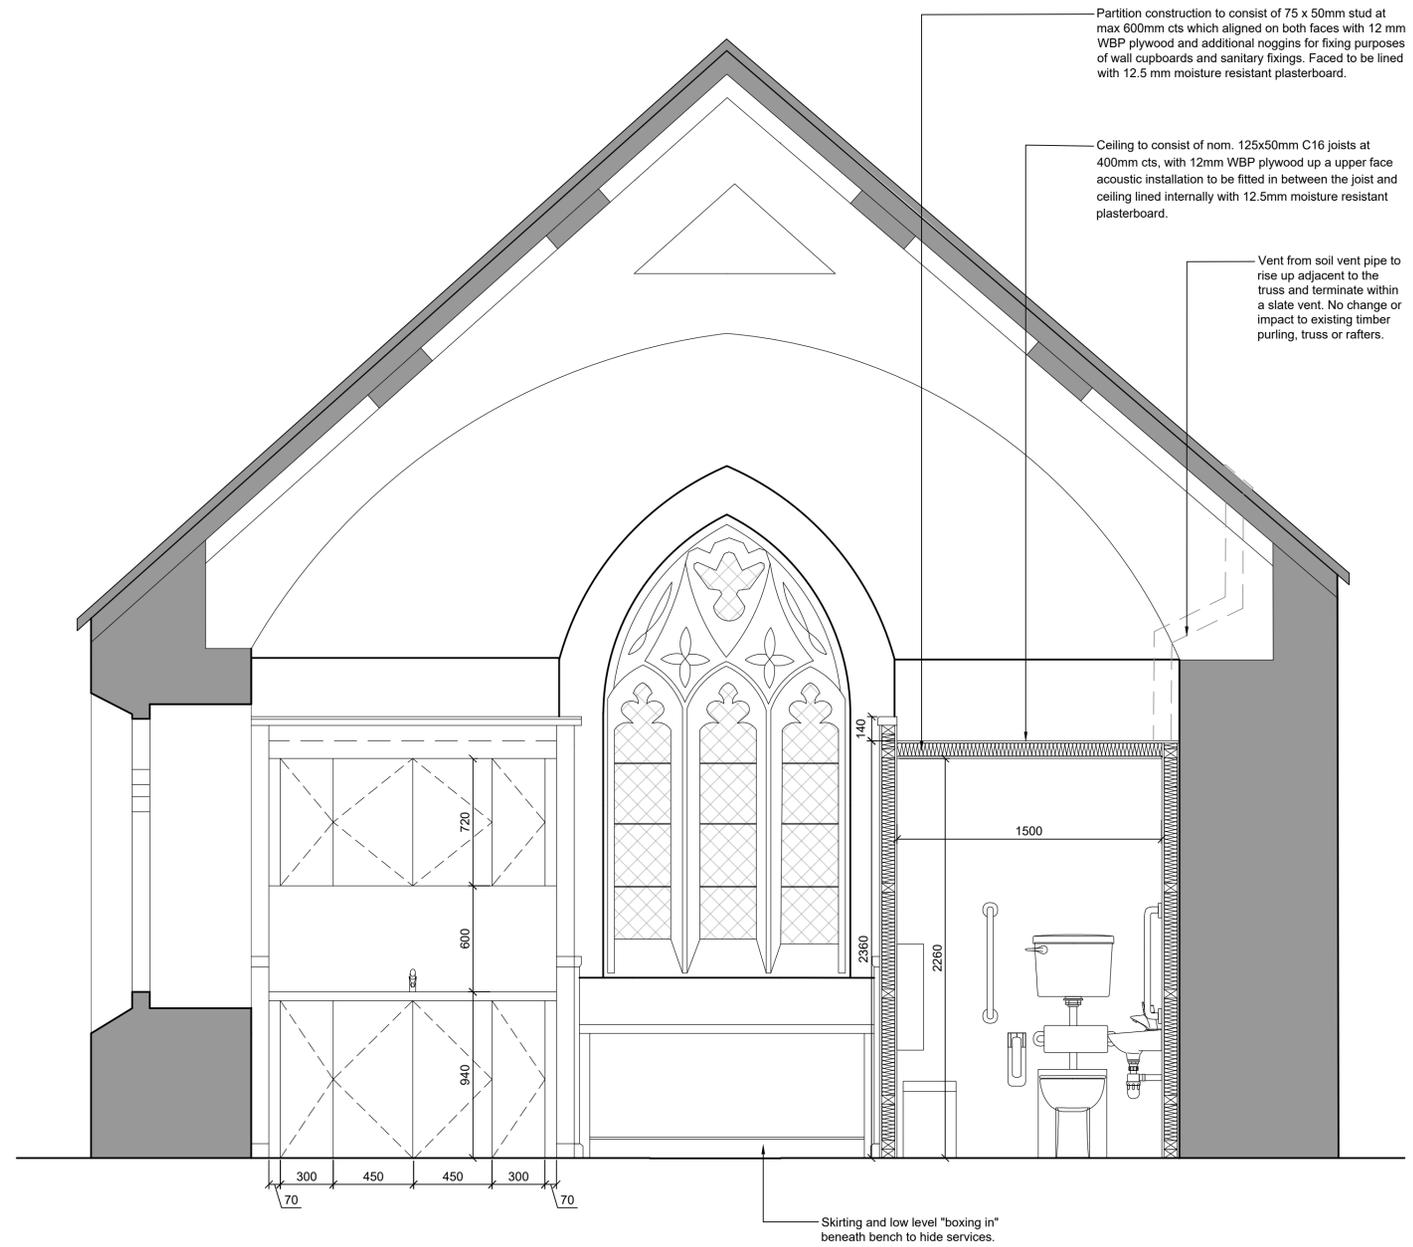

Section BB As Proposed
Scale 1:20 @ A1

Notes

- Any dwg format drawing is to be read in conjunction with and at the scale of the accompanying pdf.
- Where colours other than black or grey are used, the drawing must be plotted in colour.
- For status 'C' (Construction) drawings all dimensions are to be checked on site by the contractor, scaling is for Local Authority purposes only.
- Unless otherwise indicated, all dimensions are in millimeters.
- All information on this drawing is to be read in conjunction with the relevant Donald Insall Associates specification and trade contractors' drawings and information by specialists.
- In the event of any discrepancy, please contact us immediately.
- This drawing may contain survey information by others and is to be used solely for the purposes for which it was issued.
- These are uncontrolled documents issued for information purposes only. If you have any queries regarding the drawings, please contact DIA immediately.
- Please note DIA cannot be held responsible for any errors arising from changes made to an uncontrolled dwg file.

© 2019 DONALD INSALL ASSOCIATES LTD

Rev	Date	Dwn	Auth	Revision
3	17-03-22	ATB	EXJ	Issue for Faulty Consent
2	08-03-22	ATB	EXJ	Drawings Revised
1	13-12-21	ATB	EXJ	Revised to David Parrys Comments
0	02-12-21	ATB	EXJ	For Initial use

Donald Insall Associates
Chartered Architects and Historic Building Consultants

Y Beows, Pool Lane
Conwy LL32 8PZ
(+44) 01492 592 378
conwy@insall-architects.co.uk

St. Benedicts Church, Giffyn

South Transept
As Proposed

Project	BRO.CEL.04	No	3202
Scale (A1)	1:20	Status	P
		Revision	3

