


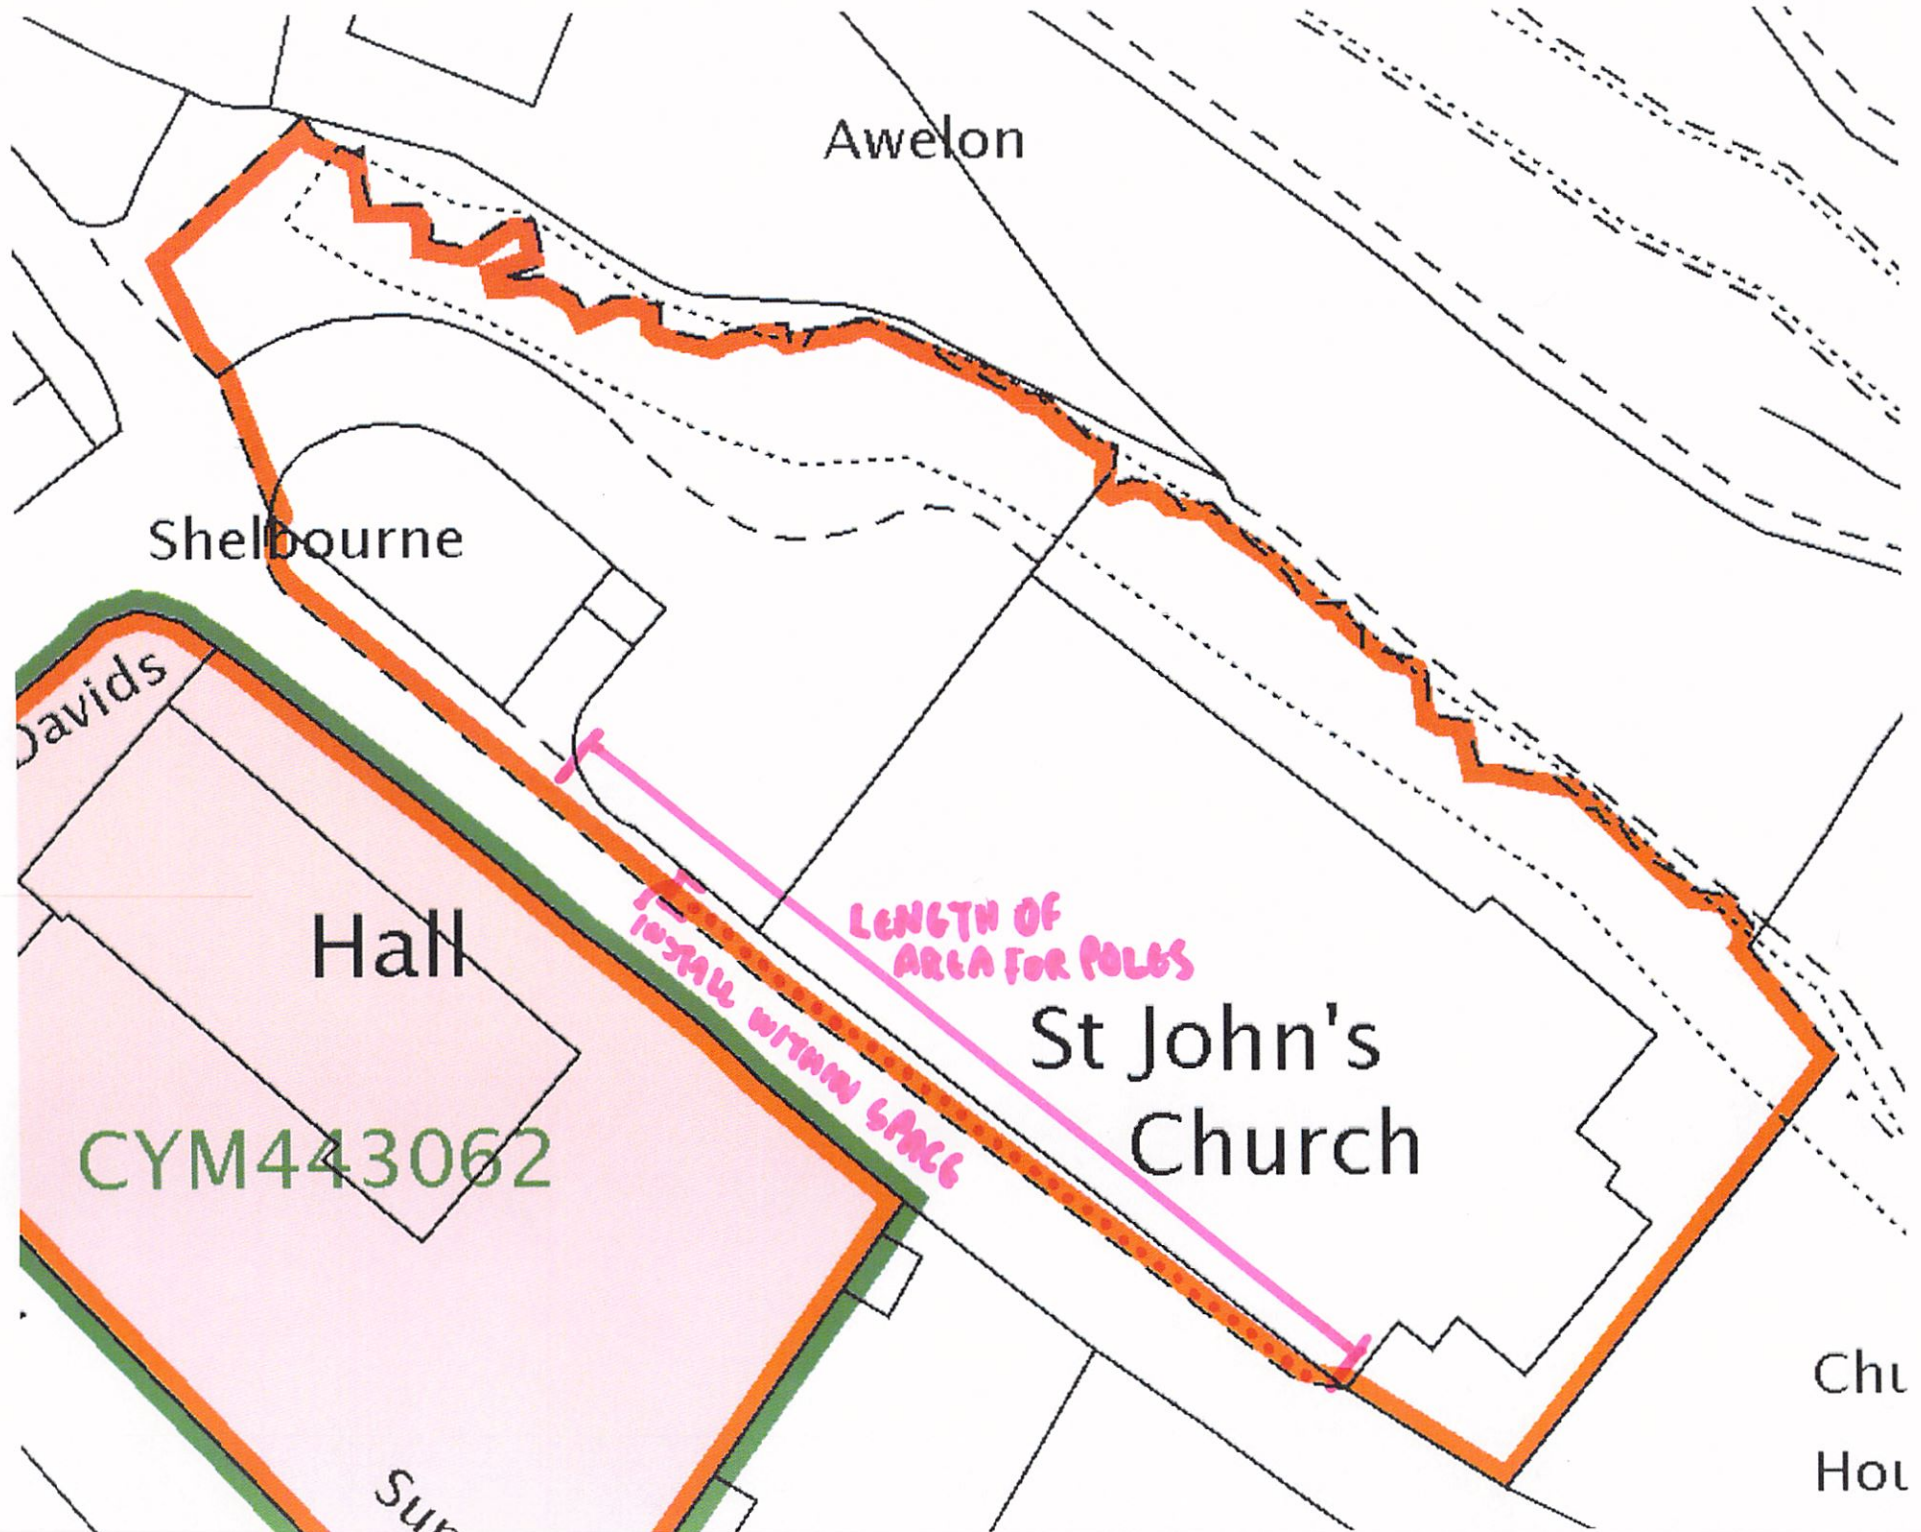

Awelon

Shelbourne

Davids

Hall

CYM443062

LENGTH OF
AREA FOR POLES

TO INSTALL WITHIN SPACE

St John's
Church

Chu
Hol