


NOTES

1. DO NOT SCALE FROM THIS DRAWING.
2. ALL LEVELS IN METRES UNLESS NOTED OTHERWISE ON DRAWING.
3. ALL DIMENSIONS AND LEVELS TO BE CHECKED ON SITE PRIOR TO UNDERTAKING ANY WORKS, ORDERING MATERIALS OR FABRICATING ANY COMPONENTS.
4. THIS DRAWING IS TO BE READ IN CONJUNCTION WITH ALL OTHER RELEVANT ENGINEER'S AND ARCHITECT'S DRAWINGS AND RELEVANT SPECIFICATION CLAUSES.

KEY

- DENOTES EXISTING GROUND PROFILE
- DENOTES PROPOSED DEVELOPED SITE PROFILE

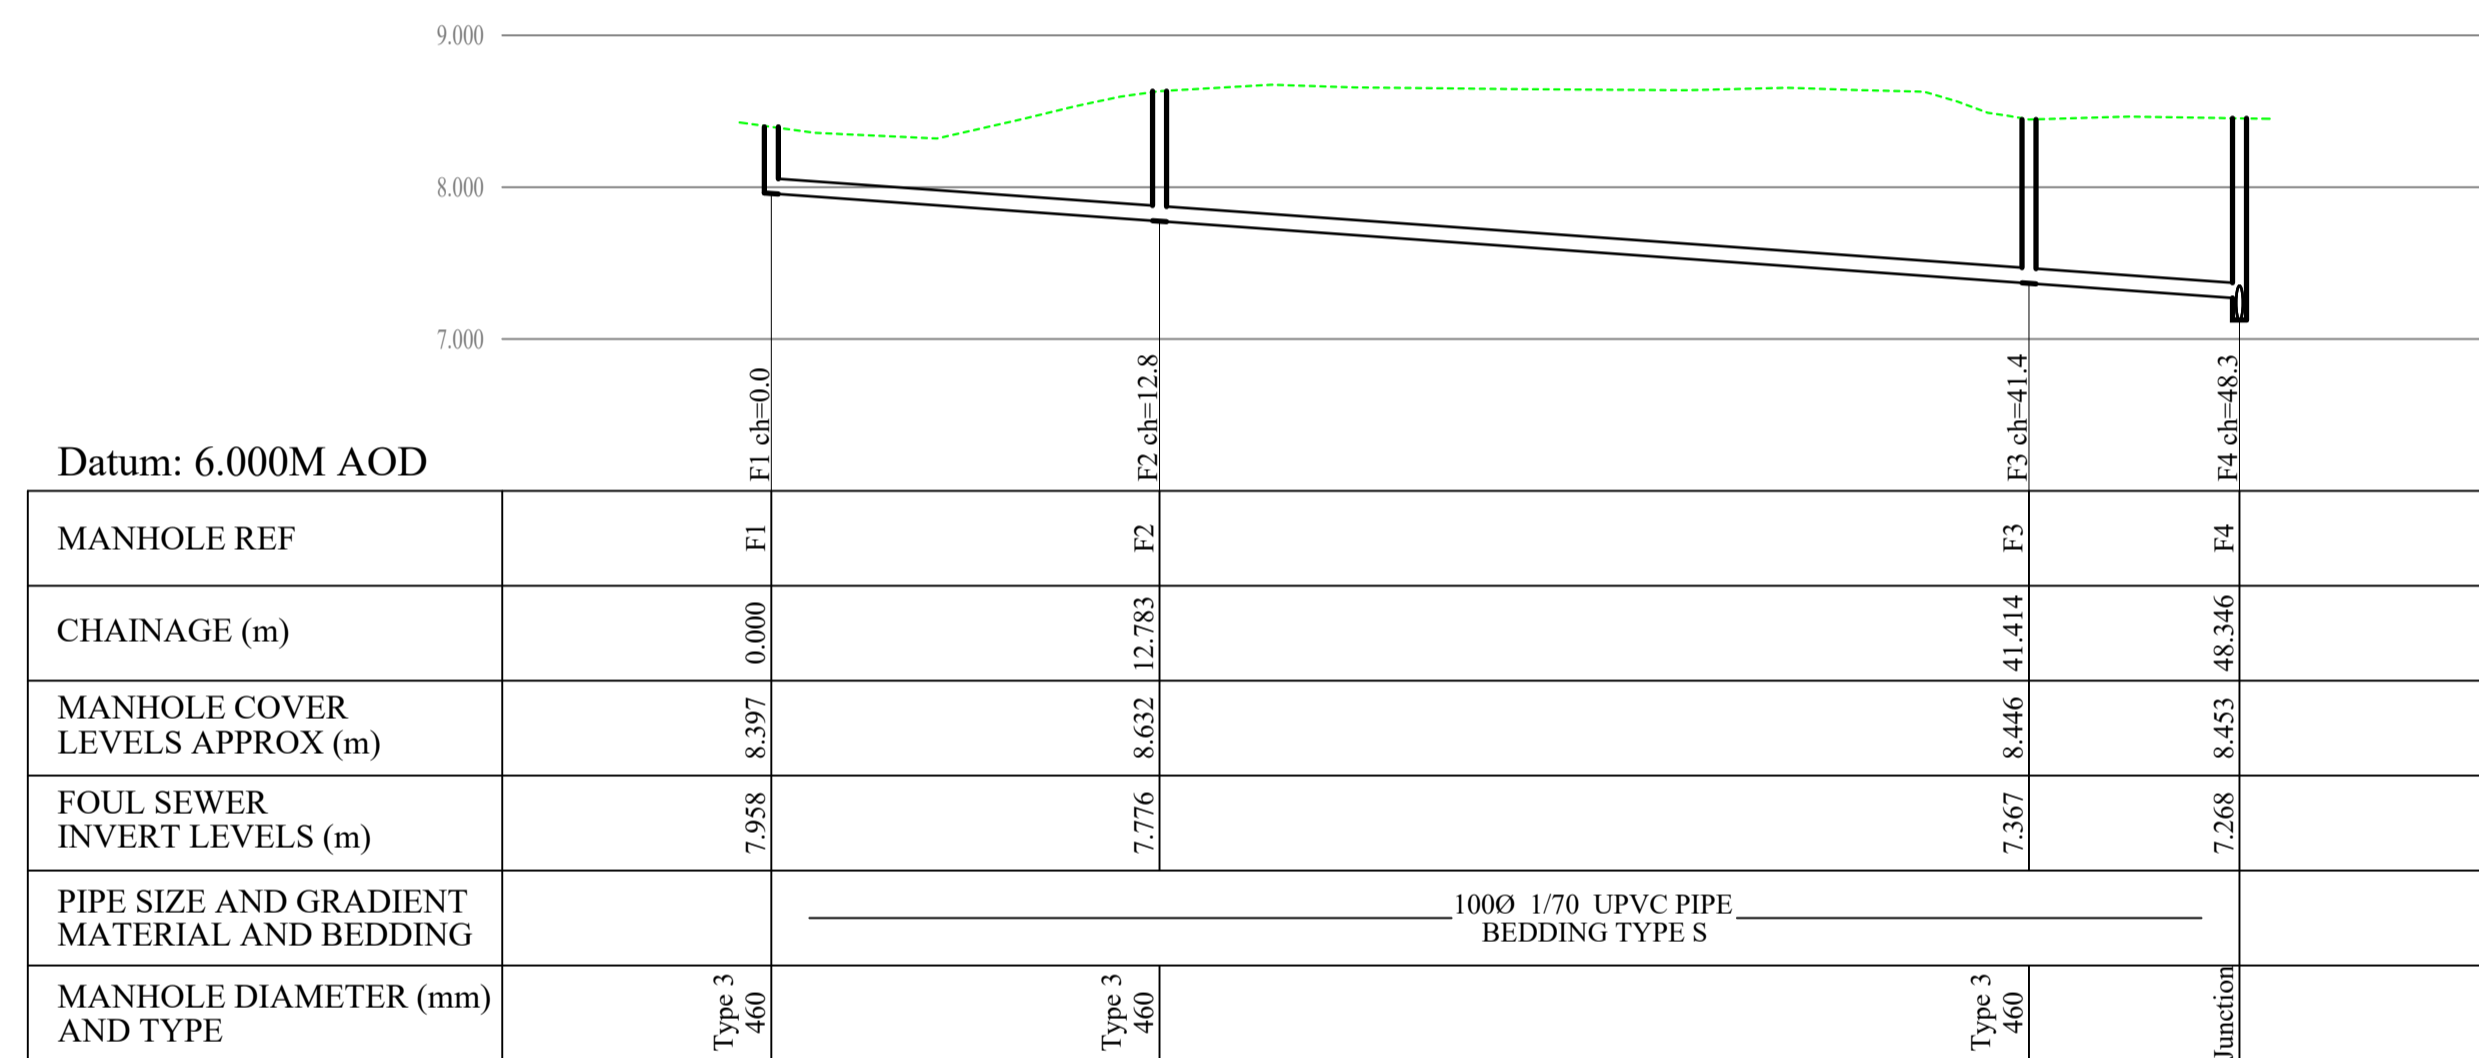

PROPOSED FOUL WATER DRAINAGE LONGITUDINAL SECTION (F1 - F4)
SCALE: V - 1:250 H: 1:50

NOT FOR
CONSTRUCTION

SI	PI	25.10.22	FIRST ISSUE			
SUITABILITY	REV	DATE	DESCRIPTION	Org	CHK	Appr/ Auth
DRAWING STATUS:						
PROJECT TITLE:						
ST BENEDICTS CHURCH, GYFFIN, CONWY						
DRAWING TITLE:						
PROPOSED FOUL SEWER DRAINAGE SECTIONS						
DRAWING No:						
PROJECT	ORIGINATOR	VOL	LOC	TYPE	ROLE	
013922	CCE	V1	XX	40:40:01	C	
CLASSIFICATION		No.	SUITABILITY	REVISION		
50:30		0006	S1	P01		
ORIGINATOR:	DATE:	SCALE:	ORIGINAL SIZE:			
M.Jones	25.10.2022	1:100	A1			

CADARN

CONSULTING ENGINEERS

Address: CADARN Consulting Engineers Ltd,
Suite B,
Angley Business Centre,
Bryn Cefni,
Llangefni,
LL77 7XA E-mail: Admin@cadarnconsulting.co.uk Tel: 01407 730912