
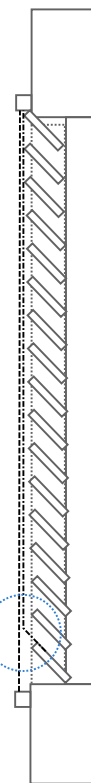


Details of
bracket
attachment TBC

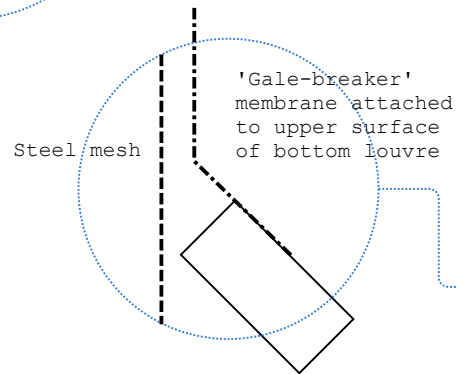

Elevation

Section

Site: St Tegai's Church, Llandygai	Drawing: SEI01	Project: 009844	Drawn: SRO	Notes:
Title: Belfry - Opening S (As Proposed)	Scale: 1:50	Date:	Rev: A	