


- NOTES
- DO NOT SCALE FROM THIS DRAWING.
 - ALL DIMENSIONS ARE IN MILLIMETRES U.N.O.
 - ALL LEVELS ARE IN METRES ABOVE ORDNANCE DATUM U.N.O.
 - THIS DRAWING IS TO BE READ IN CONJUNCTION WITH ALL RELEVANT ARCHITECTS AND ENGINEERS DRAWINGS AND SPECIFICATIONS.

REMOVE RENDER AND ALL DEPOSITS TO ARCH SOFFIT AND ALLOW FOR RAKING OUT DEGRADED MORTAR AND DEEP REPOINTING



VIEW FROM NORTH

CAREFULLY REMOVE MORTAR PACKING WHERE GATE AND FIXINGS REMOVED

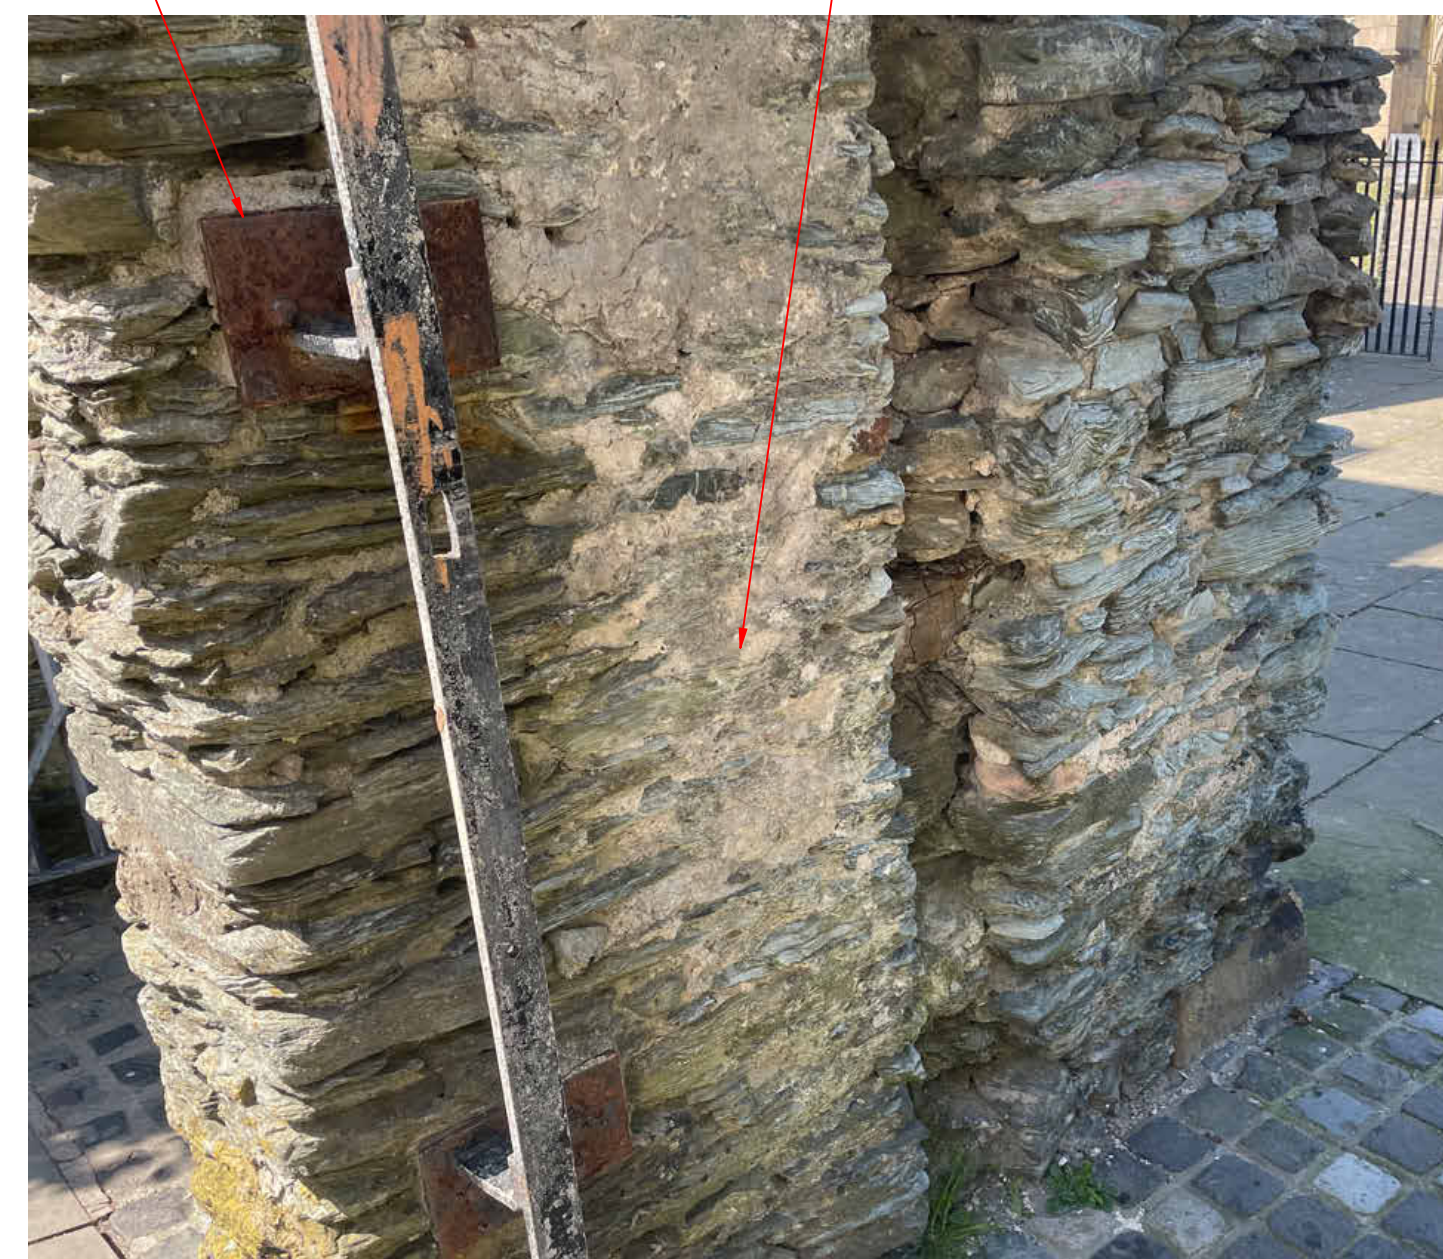

VIEW ON PIER FROM SOUTH

CAREFULLY REMOVE BUTTERED POINTING AND ALLOW FOR REPOINTING IF NECESSARY

ALLOW FOR CAREFULLY REMOVING EMBEDDED TIMBER AND REPLACING WITH STONE

DEEP POINTING TO REBATE. MAINTAIN SHAPE OF REBATE



VIEW ON TYPICAL REBATE (SIMILAR ON 4 FACES)

NOTE:
REBATES AND TIMBER EVIDENCE AN EARLIER GATE AND THE SHAPE MUST BE MAINTAINED

REPLACE STONES WHERE MISSING



VIEW ON PIER FROM NORTH

REMOVE EXISTING CAPPING, REBED LOOSE STONE AND FORM NEW MORTAR CAPPING

DEEP REPOINTING OF WHOLE PIER

REPLACE WITH STONE

INSERT NEW STONE WHERE MISSING

EXISTING GATES AND OVERTHROWS TO BE REMOVED. ALL GATE FIXING PLATES TO BE CAREFULLY REMOVED AND HOLES MADE GOOD WITH MORTAR POINTING

ALLOW FOR GENERAL REPOINTING WHERE EXISTING POINTING IS MISSING/ERODED

Rev	Description	Date	By	App
P03	PRELIMINARY: FOR FACULTY	02/09/2024	ML	NH
P02	PRELIMINARY	23/01/2024	ML	FN
P01	PRELIMINARY	29/11/2023	ML	FN

PRELIMINARY

ST CYBI'S CHURCHYARD HOLYHEAD



www.ramboll.co.uk

SOUTH GATE

Project No:	Scale (@ A1):	Date:	Drawn:
160016062-002		29/11/23	ML
Drawing No:	Rev:		
CHYRD-RAM-ZZ-XX-SK-S-00118	P03		