
POINT CRACKS TO ARCH SOFFIT———

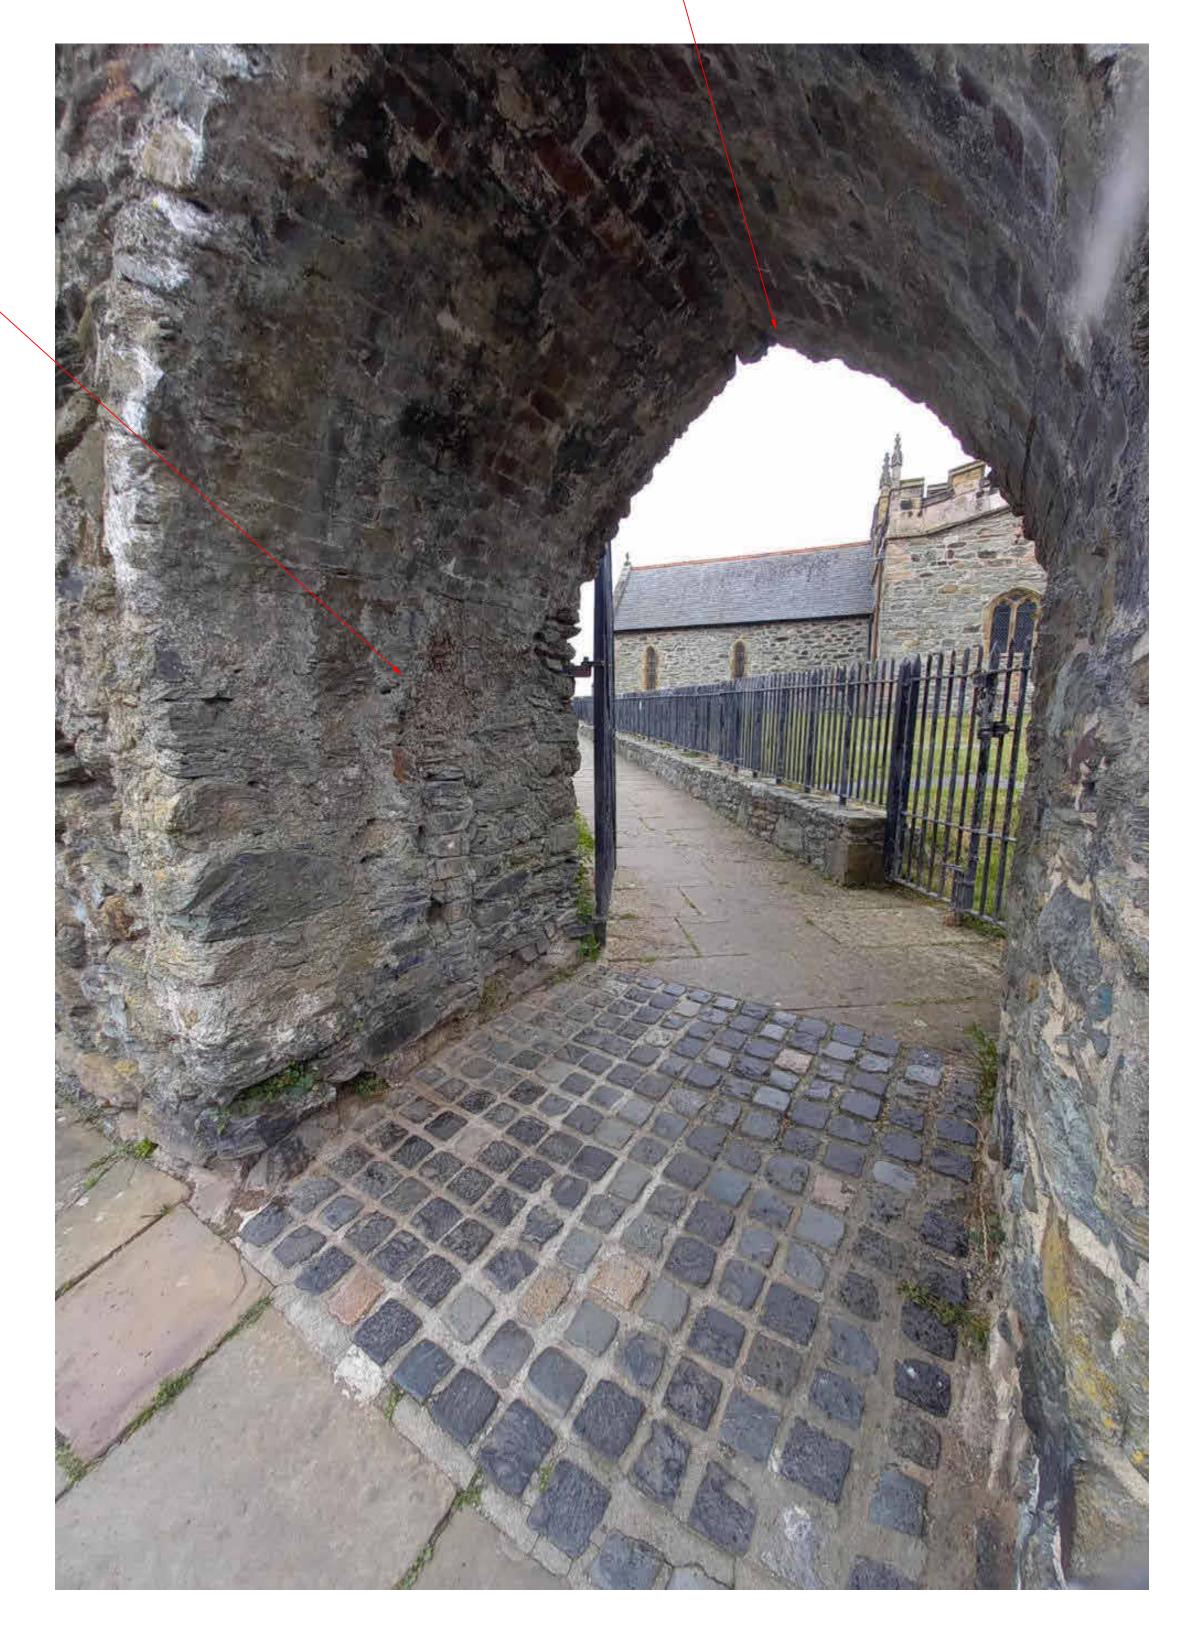

VIEW FROM SOUTH

POINT INFILL TO FORMER —— REBATE AND RECESS MORTAR TO PERIMETER

MADE GOOD WITH MORTAR POINTING

ALLOW FOR GENERAL REPOINTING WHERE EXISTING POINTING IS MISSING/ERODED

COPYRIGHT RAMBOLL UK LIMITED. ALL RIGHTS RESERVED. THIS DOCUMENT IS ISSUED FOR THE PARTY WHO COMMISSIONED IT AND FOR THE SPECIFIC PURPOSES CONNECTED WITH THE PROJECT ONLY. IT SHOULD NOT BE RELIED UPON BY ANY OTHER PARTY OR USED FOR ANY OTHER PURPOSE. RAMBOLL ACCEPTS NO RESPONSIBILITY OR LIABILITY WHICH MAY ARISE FROM RELIANCE OR USE OF THIS DOCUMENT OR THE DATA CONTAINED HEREIN BY ANY OTHER PARTY OR FOR ANY OTHER PURPOSE.

- 1. DO NOT SCALE FROM THIS DRAWING.
- 2. ALL DIMENSIONS ARE IN MILLIMETRES U.N.O.
- 3. ALL LEVELS ARE IN METRES ABOVE ORDNANCE DATUM
- 4. THIS DRAWING IS TO BE READ IN CONJUNCTION WITH ALL RELEVANT ARCHITECTS AND ENGINEERS DRAWINGS AND SPECIFICATIONS.

(ISTING GATES AND OVERTHROWS TO
REMOVED. ALL GATE FIXING PLATES
BE CAREFULLY REMOVED AND HOLES
ADE COOD WITH MODIAR DOINTING

www.ramboll.d

RAMBOLL

NORTH GATE

PRELIMINARY

ST CYBI'S CHURCHYARD HOLYHEAD

Scale (@ A1):	Date:	Drawn:
	29/11/23	ML
		Rev:
CHYRD-RAM-ZZ-XX-SK-S-00119		
		29/11/23

P03 | PRELIMINARY: FOR FACULTY

P02 PRELIMINARY

P01 PRELIMINARY

Rev Description