



Detailed Plan of the relocated Font as proposed
Scale 1:20 @ A1

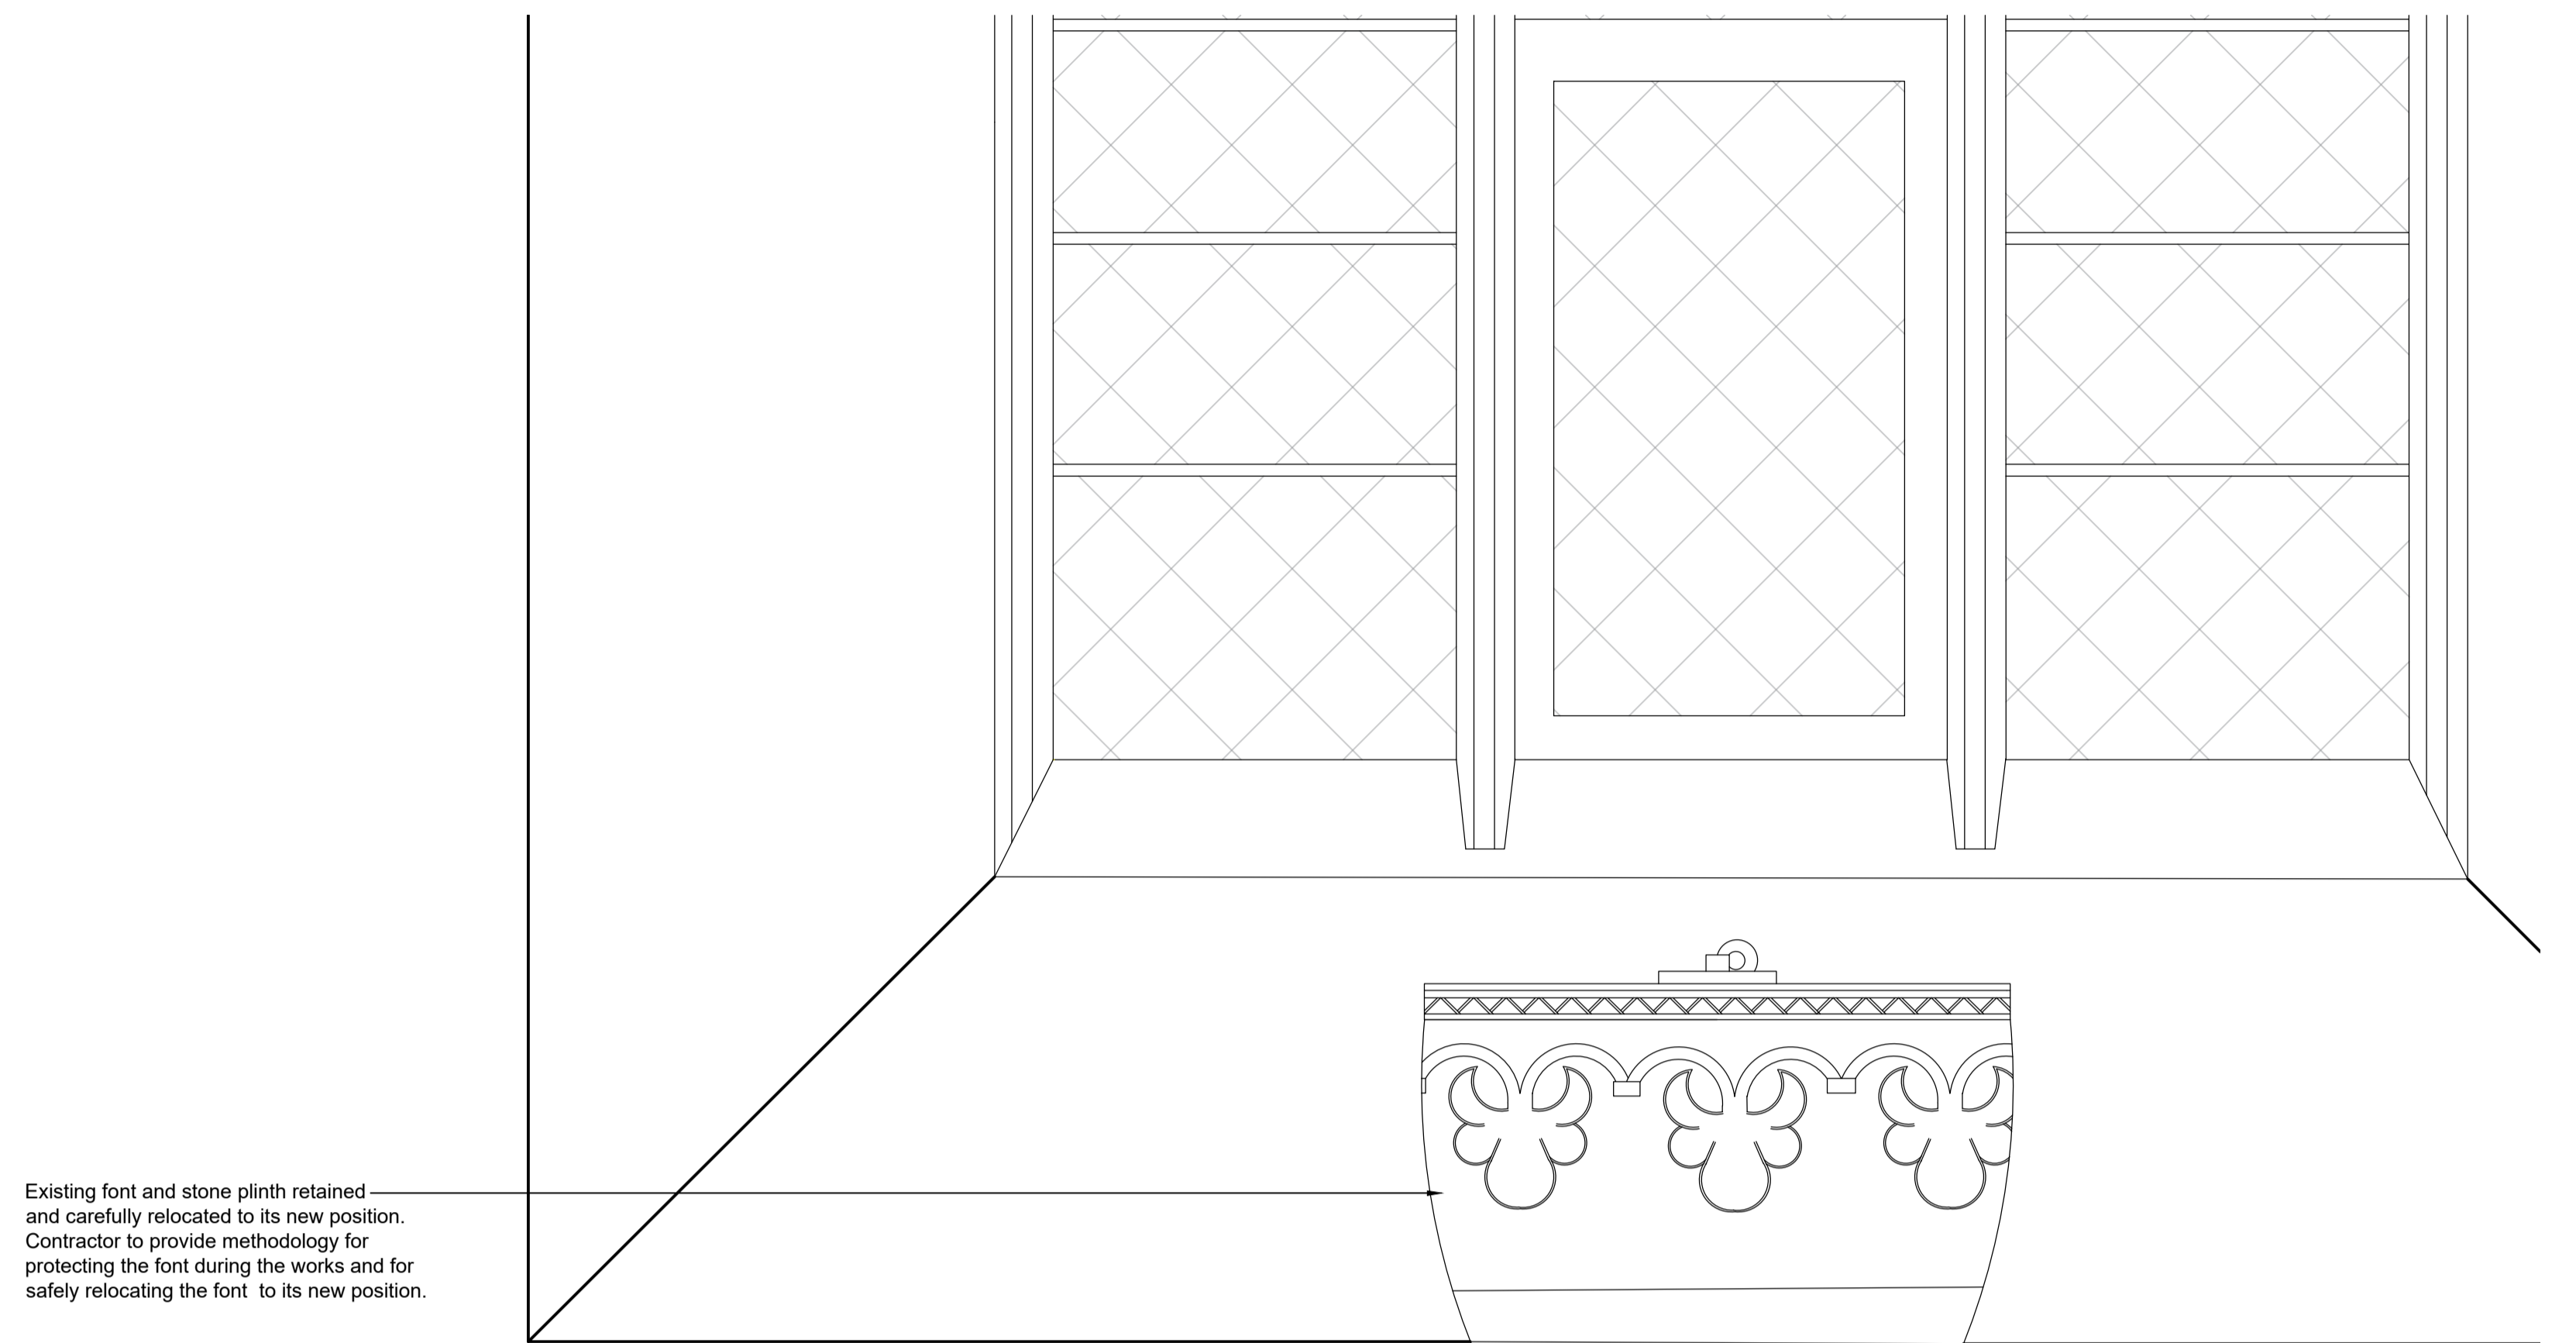

Existing timber boarding and floor structure below to be altered and made good to accommodate the re-located font and the associated foundations.

New concrete base to structural engineers details.

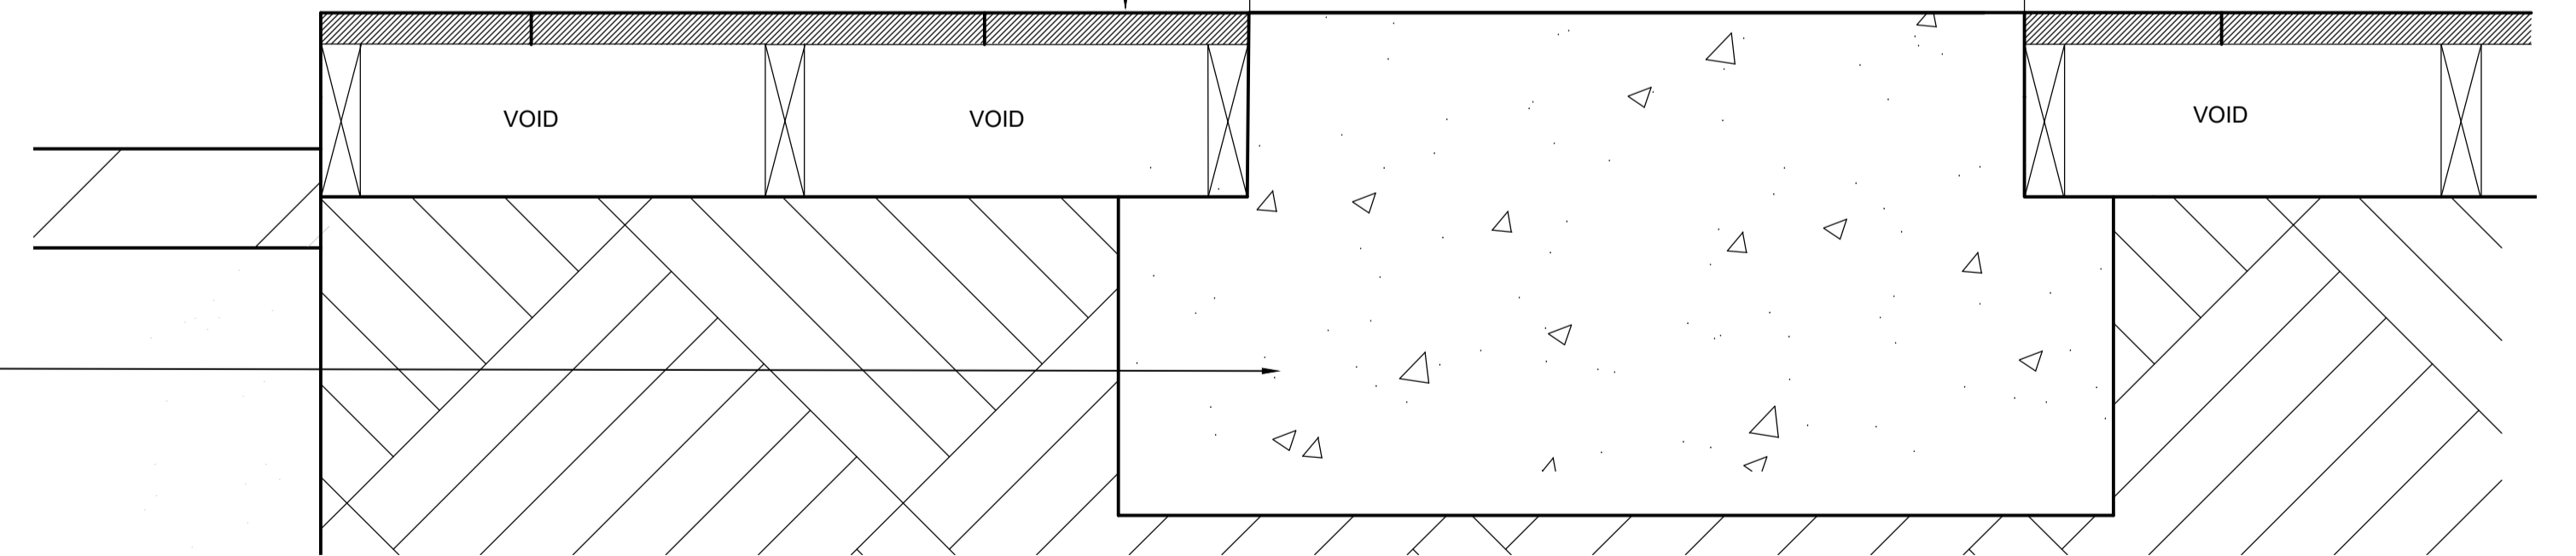

Detailed Section of the Font - As Proposed
Scale 1:5 @ A1



- Notes**
- Any dwg format drawing is to be read in conjunction with and at the scale of the accompanying pdf.
 - Where colours other than black or grey are used, the drawing must be plotted in colour.
 - For status 'C' (Construction) drawings all dimensions are to be checked on site by the contractor, scaling is for Local Authority purposes only.
 - Unless otherwise indicated, all dimensions are in millimeters.
 - All information on this drawing is to be read in conjunction with the relevant Donald Insall Associates specification and trade contractors' drawings and information by specialists.
 - In the event of any discrepancy, please contact us immediately.
 - This drawing may contain survey information by others and is to be used solely for the purposes for which it was issued.
 - These are uncontrolled documents issued for information purposes only. If you have any queries regarding the drawings, please contact DIA immediately.
 - Please note DIA cannot be held responsible for any errors arising from changes made to an uncontrolled dwg file.

- Drawing Status**
- F Feasibility
 - S Sketch Design
 - P Planning
 - B Building Control
 - D Developed Design
 - M Measurement
 - T Tender
 - C Construction
 - R Record

Rev	Date	Dwn	Auth	Revision	Rev	Date	Dwn	Auth	Revision
					3	17-03-22	ATB	EXJ	Issue for Faulty Consent
					2	08-03-22	ATB	EXJ	Drawings Revised
					1	13-12-21	ATB	EXJ	Revised to David Parrys Comments
					0	02-12-21	ATB	EXJ	For Initial use

Donald Insall Associates
Chartered Architects and Historic Building Consultants

Y Beows, Pool Lane
Conwy LL32 8PZ
(+44) 01492 592 378
conwy@insall-architects.co.uk

St. Benedict's Church, Gyffin

Detailed Design Proposal
Proposed Font

Project	BRO.CEL.04	No	3200
Scale (A1)	1:VARIES	Status	P
		Revision	3