
ROOF PLAN

PegwA

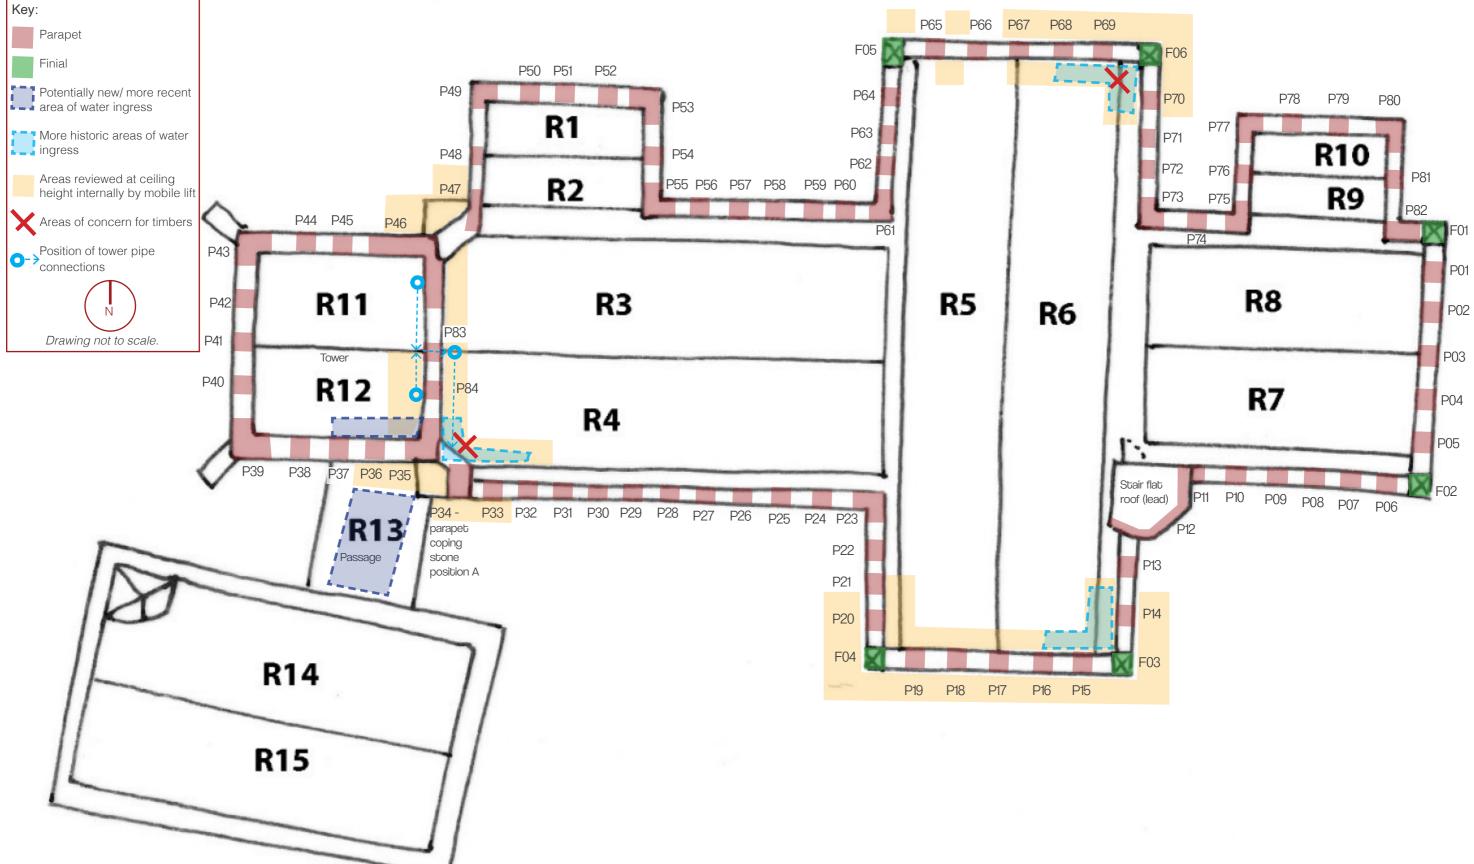

```
100 - Roof plan
St Beuno's Church, Clynnog Fawr
```

R1