
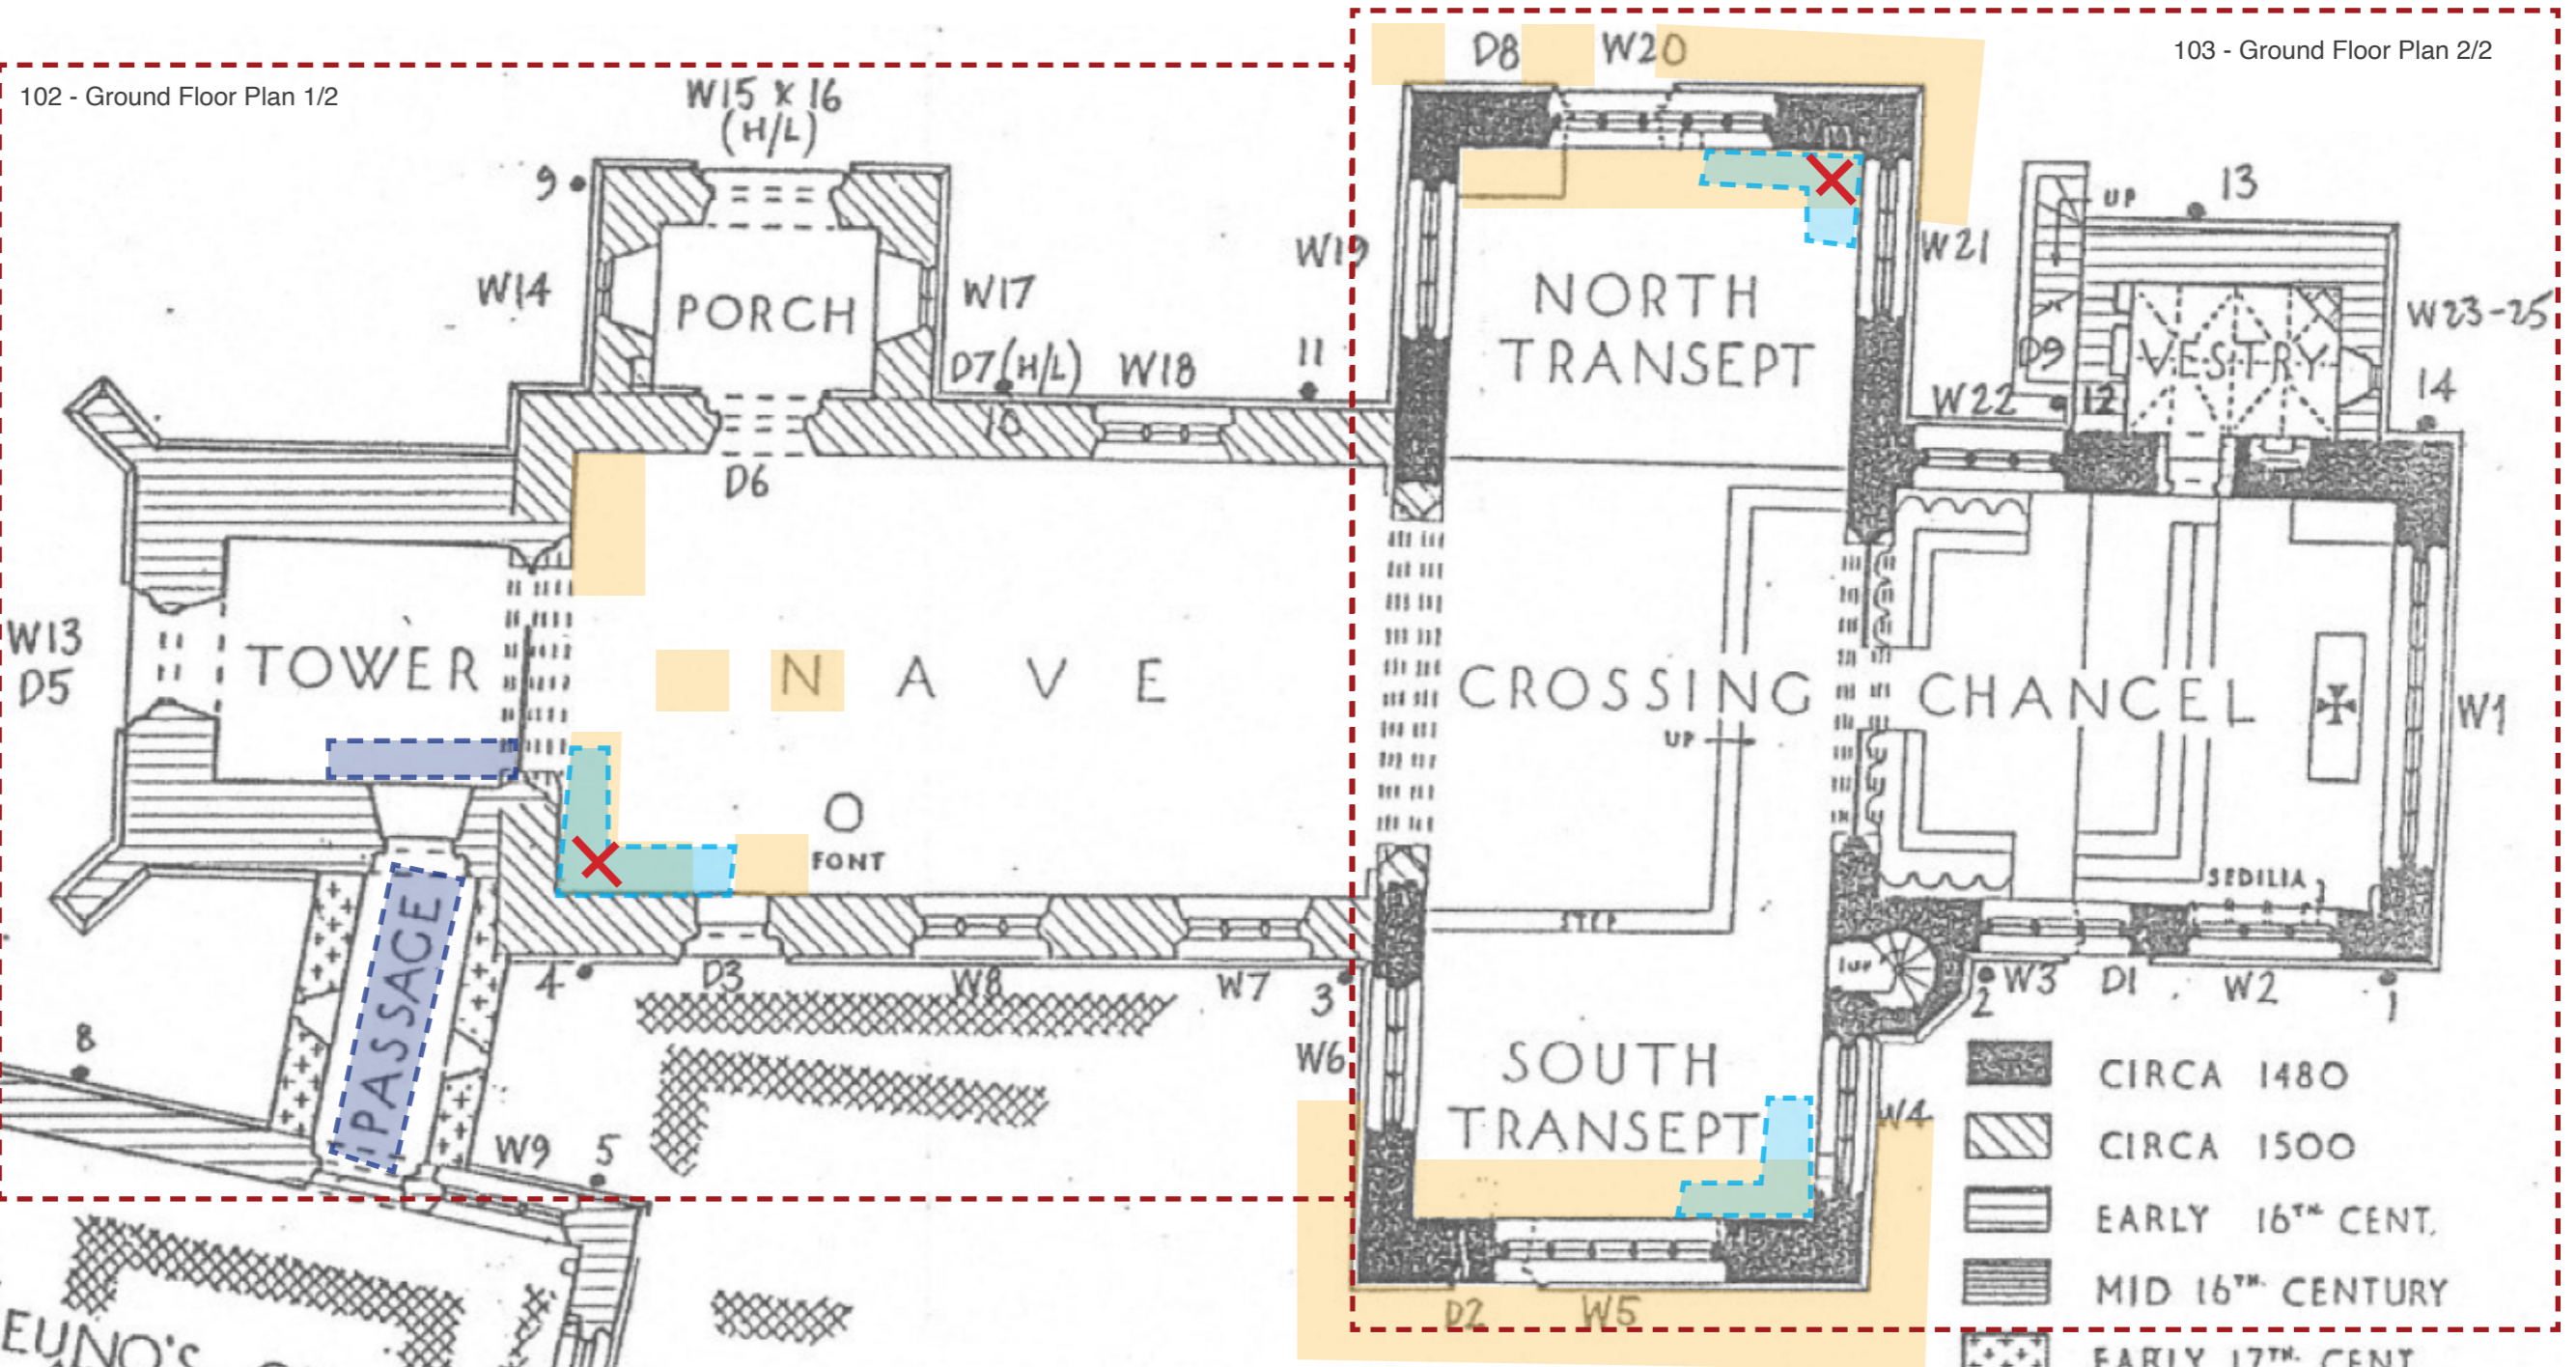


OVERALL: GROUND FLOOR PLAN

Key:

- Areas reviewed at ceiling height internally by mobile lift
- Potentially new/ more recent area of water ingress
- More historic areas of water ingress
- Areas of concern for timbers

CLYNNOG - FAWR

The PARISH CHURCH of ST. BEUNO

CLYNNOG 795

SCALE OF FEET

SCALE OF METRES

