


NOTES

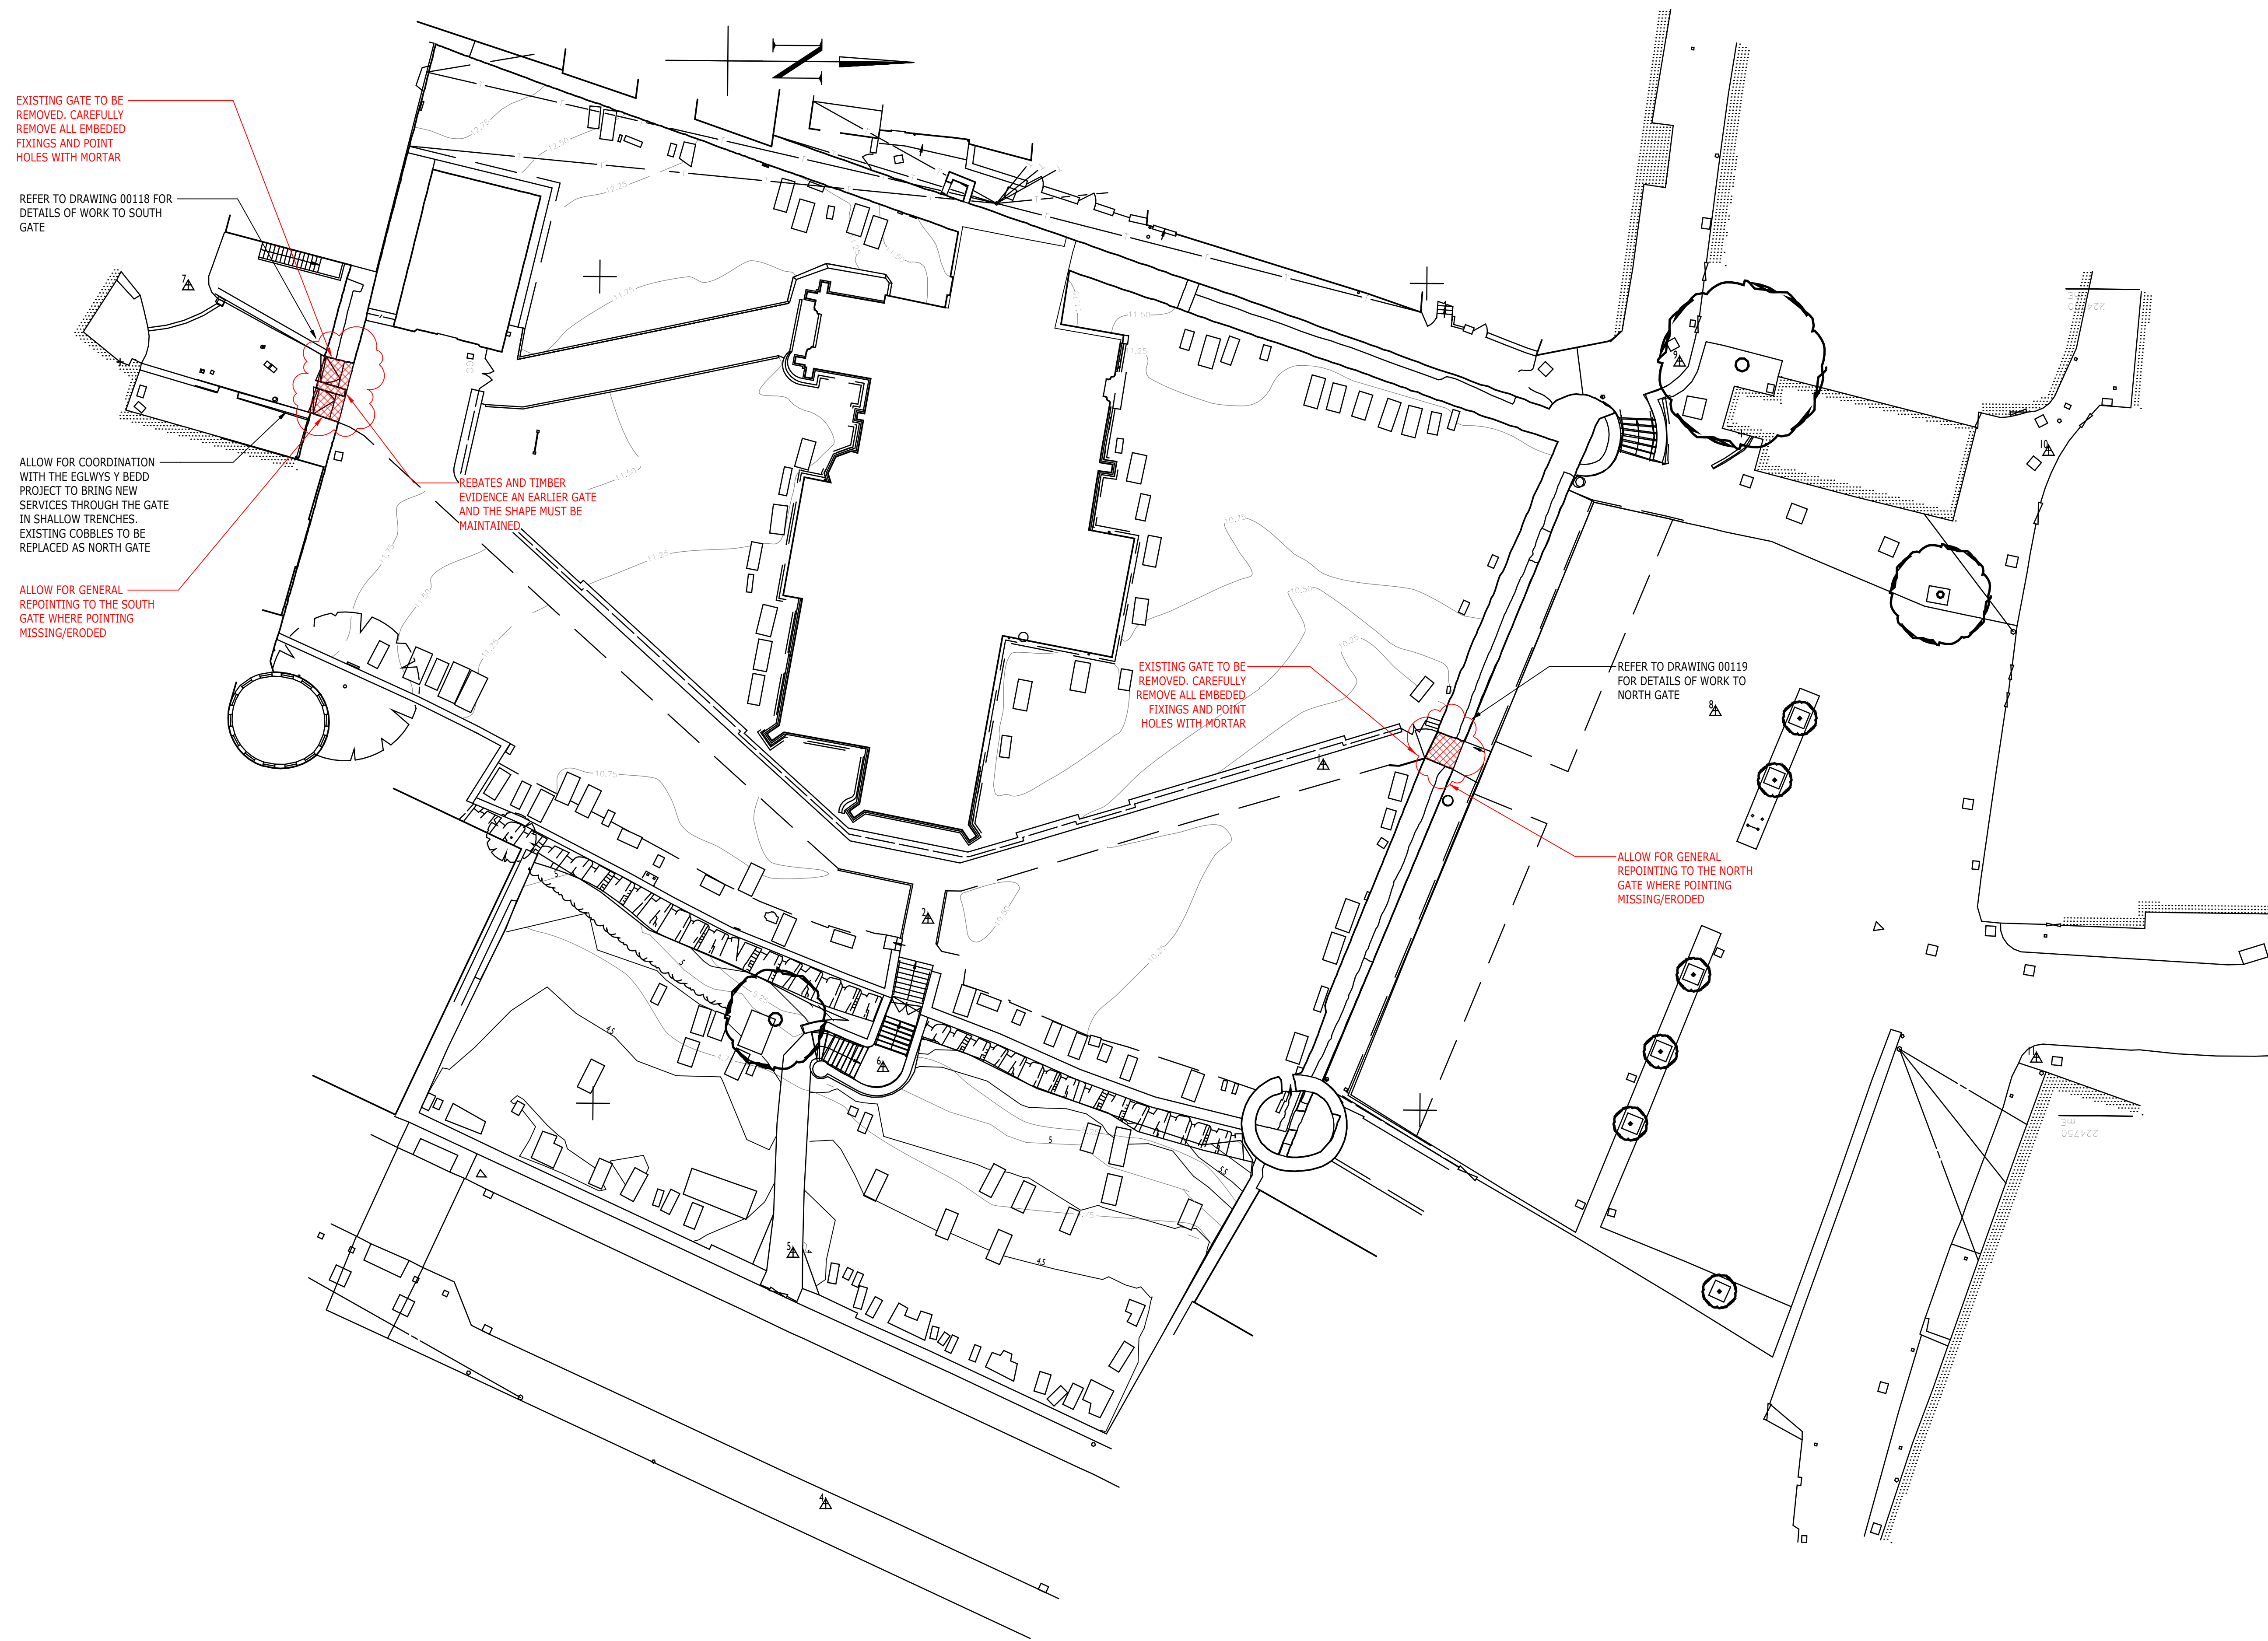

P03	PRELIMINARY: FOR FACULTY	02/09 2024	ML NH	NH
P02	PRELIMINARY	23/01 2024	ML NB	FN
P01	PRELIMINARY	29/11 2023	ML FN	FN
Rev	Description	Date	By Chk	App

PRELIMINARY

ST CYBI'S
CHURCHYARD
HOLYHEAD



www.ramboll.co.uk

PLAN OF CHURCHYARD

Project No:	Scale (@ A1):	Date:	Drawn:
160016062-002	1 : 200	NOV'23	ML
Drawing No:	Rev:		
CHYRD-RAM-ZZ-XX-SK-S-00117	P03		