



ITEMS IN RED: WORKS WHICH DIRECTLY AFFECT THE SCHEDULED MONUMENT  
 ITEMS IN ORANGE: OTHER WORKS WITHIN THE SCHEDULED AREA.  
 ITEMS IN BLACK: OTHER WORKS OUTSIDE OF THE SCHEDULED AREA FOR INFORMATION ONLY


 APPROX EXTENT OF SCHEDULED MONUMENT

 = STONE MISSING, NEW STONE TO BE INSERTED INTO GAP

ALLOW FOR REMOVAL OF ALL SOFT VEGETATION FROM ALL MORTAR JOINTS IN WALLS, TREADS AND PAVINGS. APPLY APPROVED HERBICIDE TO ANY WOODY VEGETATION REMAINING IN STONEMWORK.

ALLOW FOR GENERAL REPOINTING WHERE EXISTING POINTING MISSING/ERODED.


- NOTES
- DO NOT SCALE FROM THIS DRAWING.
  - ALL DIMENSIONS ARE IN MILLIMETRES U.N.O.
  - ALL LEVELS ARE IN METRES ABOVE ORDNANCE DATUM U.N.O.
  - THIS DRAWING IS TO BE READ IN CONJUNCTION WITH ALL RELEVANT ARCHITECTS AND ENGINEERS DRAWINGS AND SPECIFICATIONS.

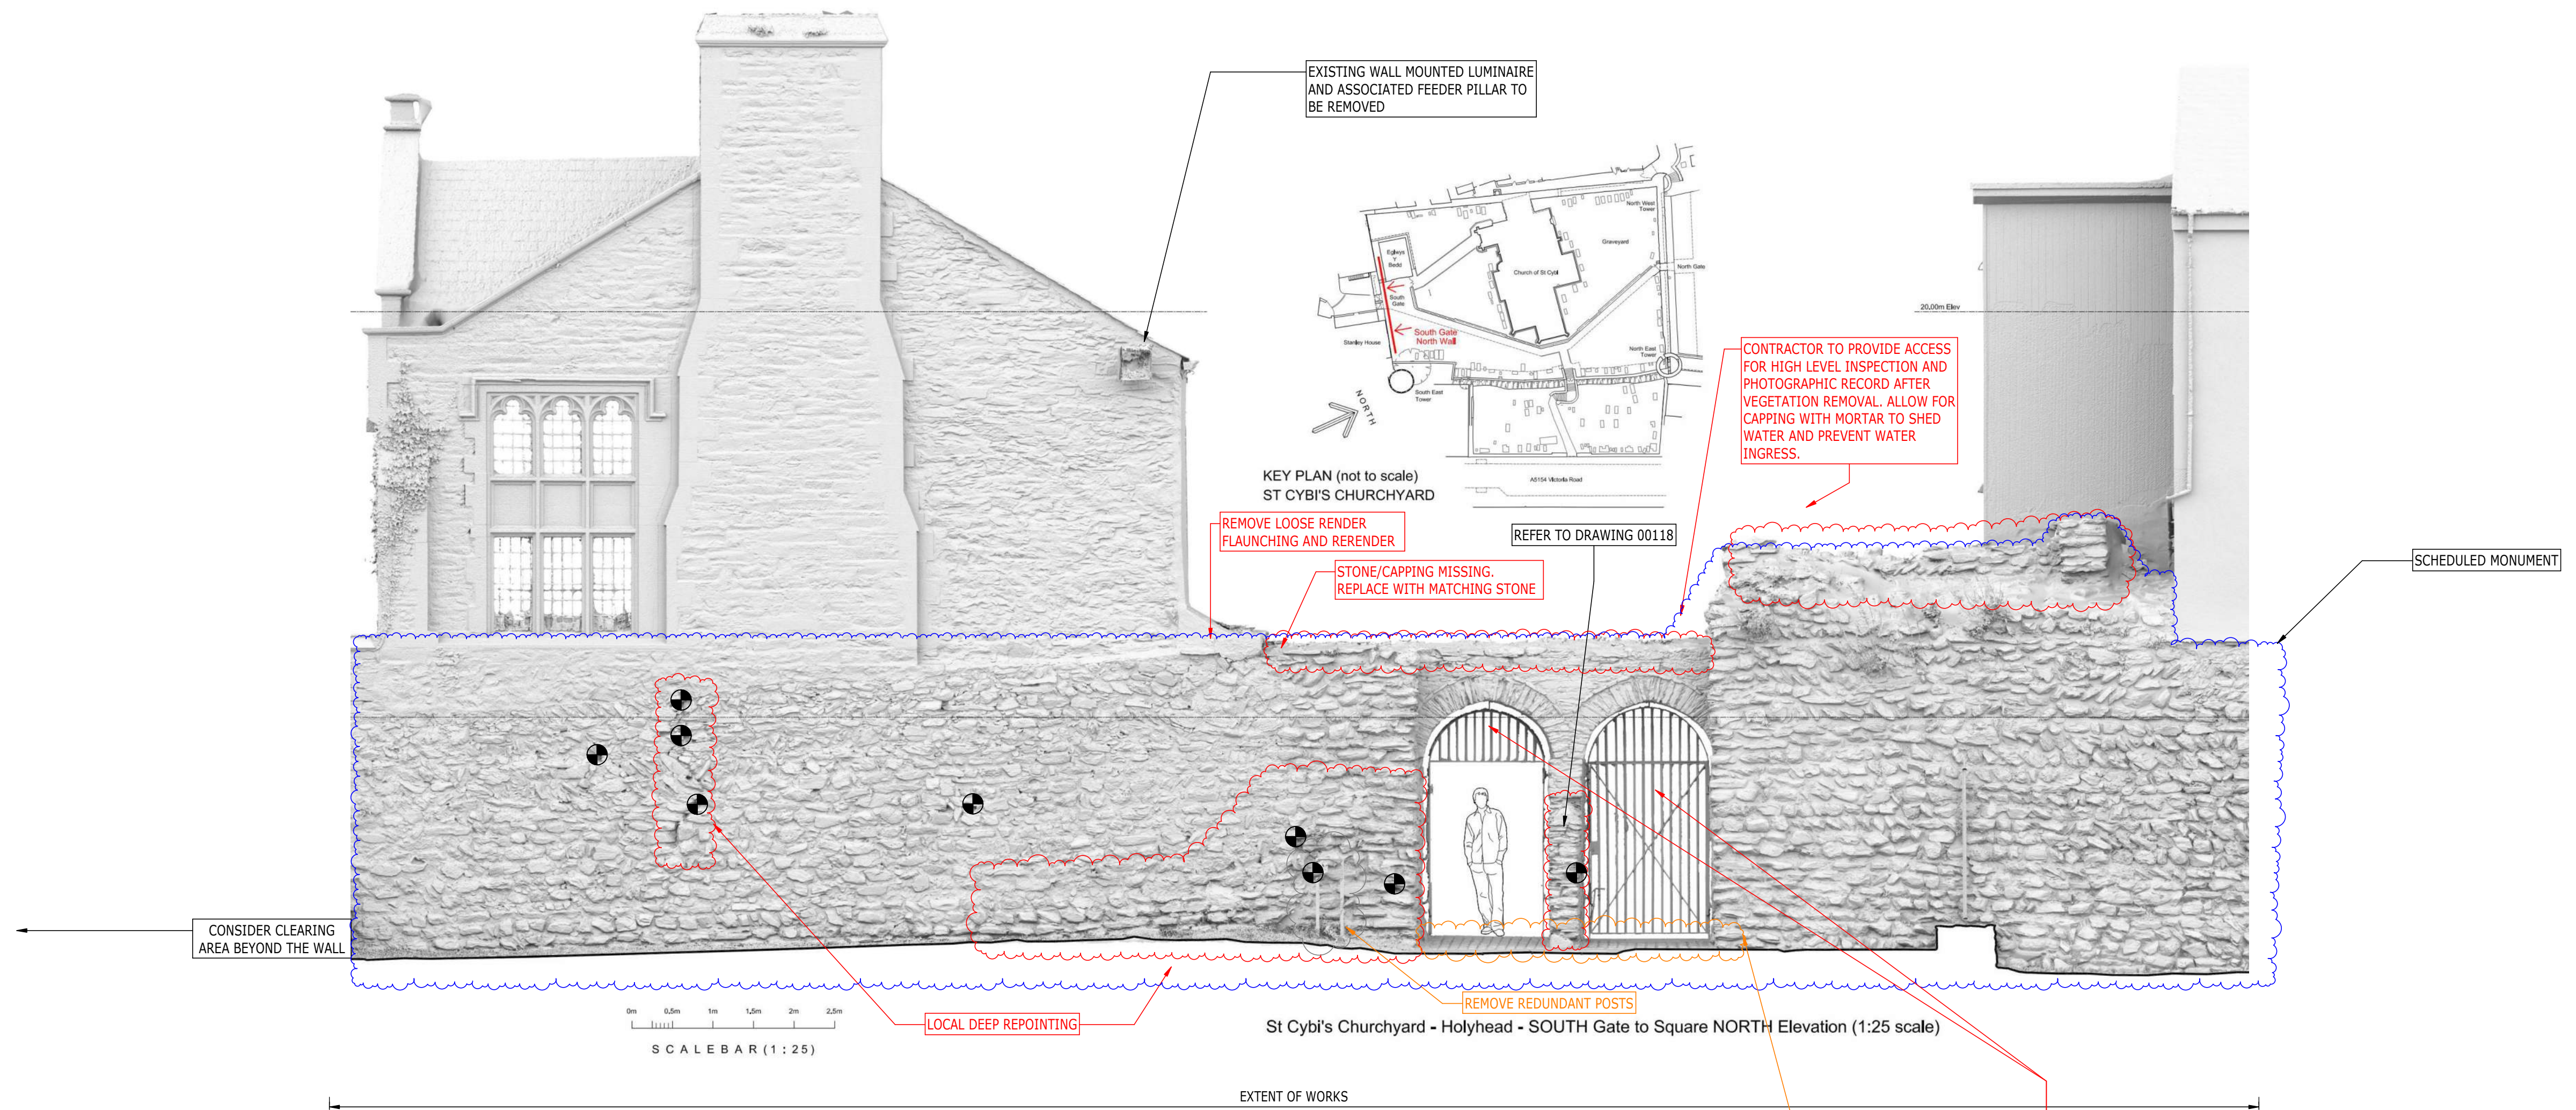

P02	PRELIMINARY	23/01/2024	ML	FN
P01	PRELIMINARY	29/11/2023	ML	FN
Rev	Description	Date	By	App
			Chk	

PRELIMINARY

ST CYBI'S CHURCHYARD HOLYHEAD




www.ramboll.co.uk


CHURCHYARD WALL ELEVATION SHEET 8

Project No:	Scale (@ A1):	Date:	Drawn:
160016062-002	As indicated	29/11/23	ML
Drawing No:	Rev:		
CHYRD-RAM-ZZ-XX-SK-S-00108	P02		



ITEMS IN RED: WORKS WHICH DIRECTLY AFFECT THE SCHEDULED MONUMENT  
 ITEMS IN ORANGE: OTHER WORKS WITHIN THE SCHEDULED AREA.  
 ITEMS IN BLACK: OTHER WORKS OUTSIDE OF THE SCHEDULED AREA FOR INFORMATION ONLY


 APPROX EXTENT OF SCHEDULED MONUMENT

 = STONE MISSING, NEW STONE TO BE INSERTED INTO GAP

ALLOW FOR REMOVAL OF ALL SOFT VEGETATION FROM ALL MORTAR JOINTS IN WALLS, TREADS AND PAVINGS. APPLY APPROVED HERBICIDE TO ANY WOODY VEGETATION REMAINING IN STONework.

ALLOW FOR GENERAL REPOINTING WHERE EXISTING POINTING MISSING/ERODED.


- NOTES
- DO NOT SCALE FROM THIS DRAWING.
  - ALL DIMENSIONS ARE IN MILLIMETRES U.N.O.
  - ALL LEVELS ARE IN METRES ABOVE ORDNANCE DATUM U.N.O.
  - THIS DRAWING IS TO BE READ IN CONJUNCTION WITH ALL RELEVANT ARCHITECTS AND ENGINEERS DRAWINGS AND SPECIFICATIONS.

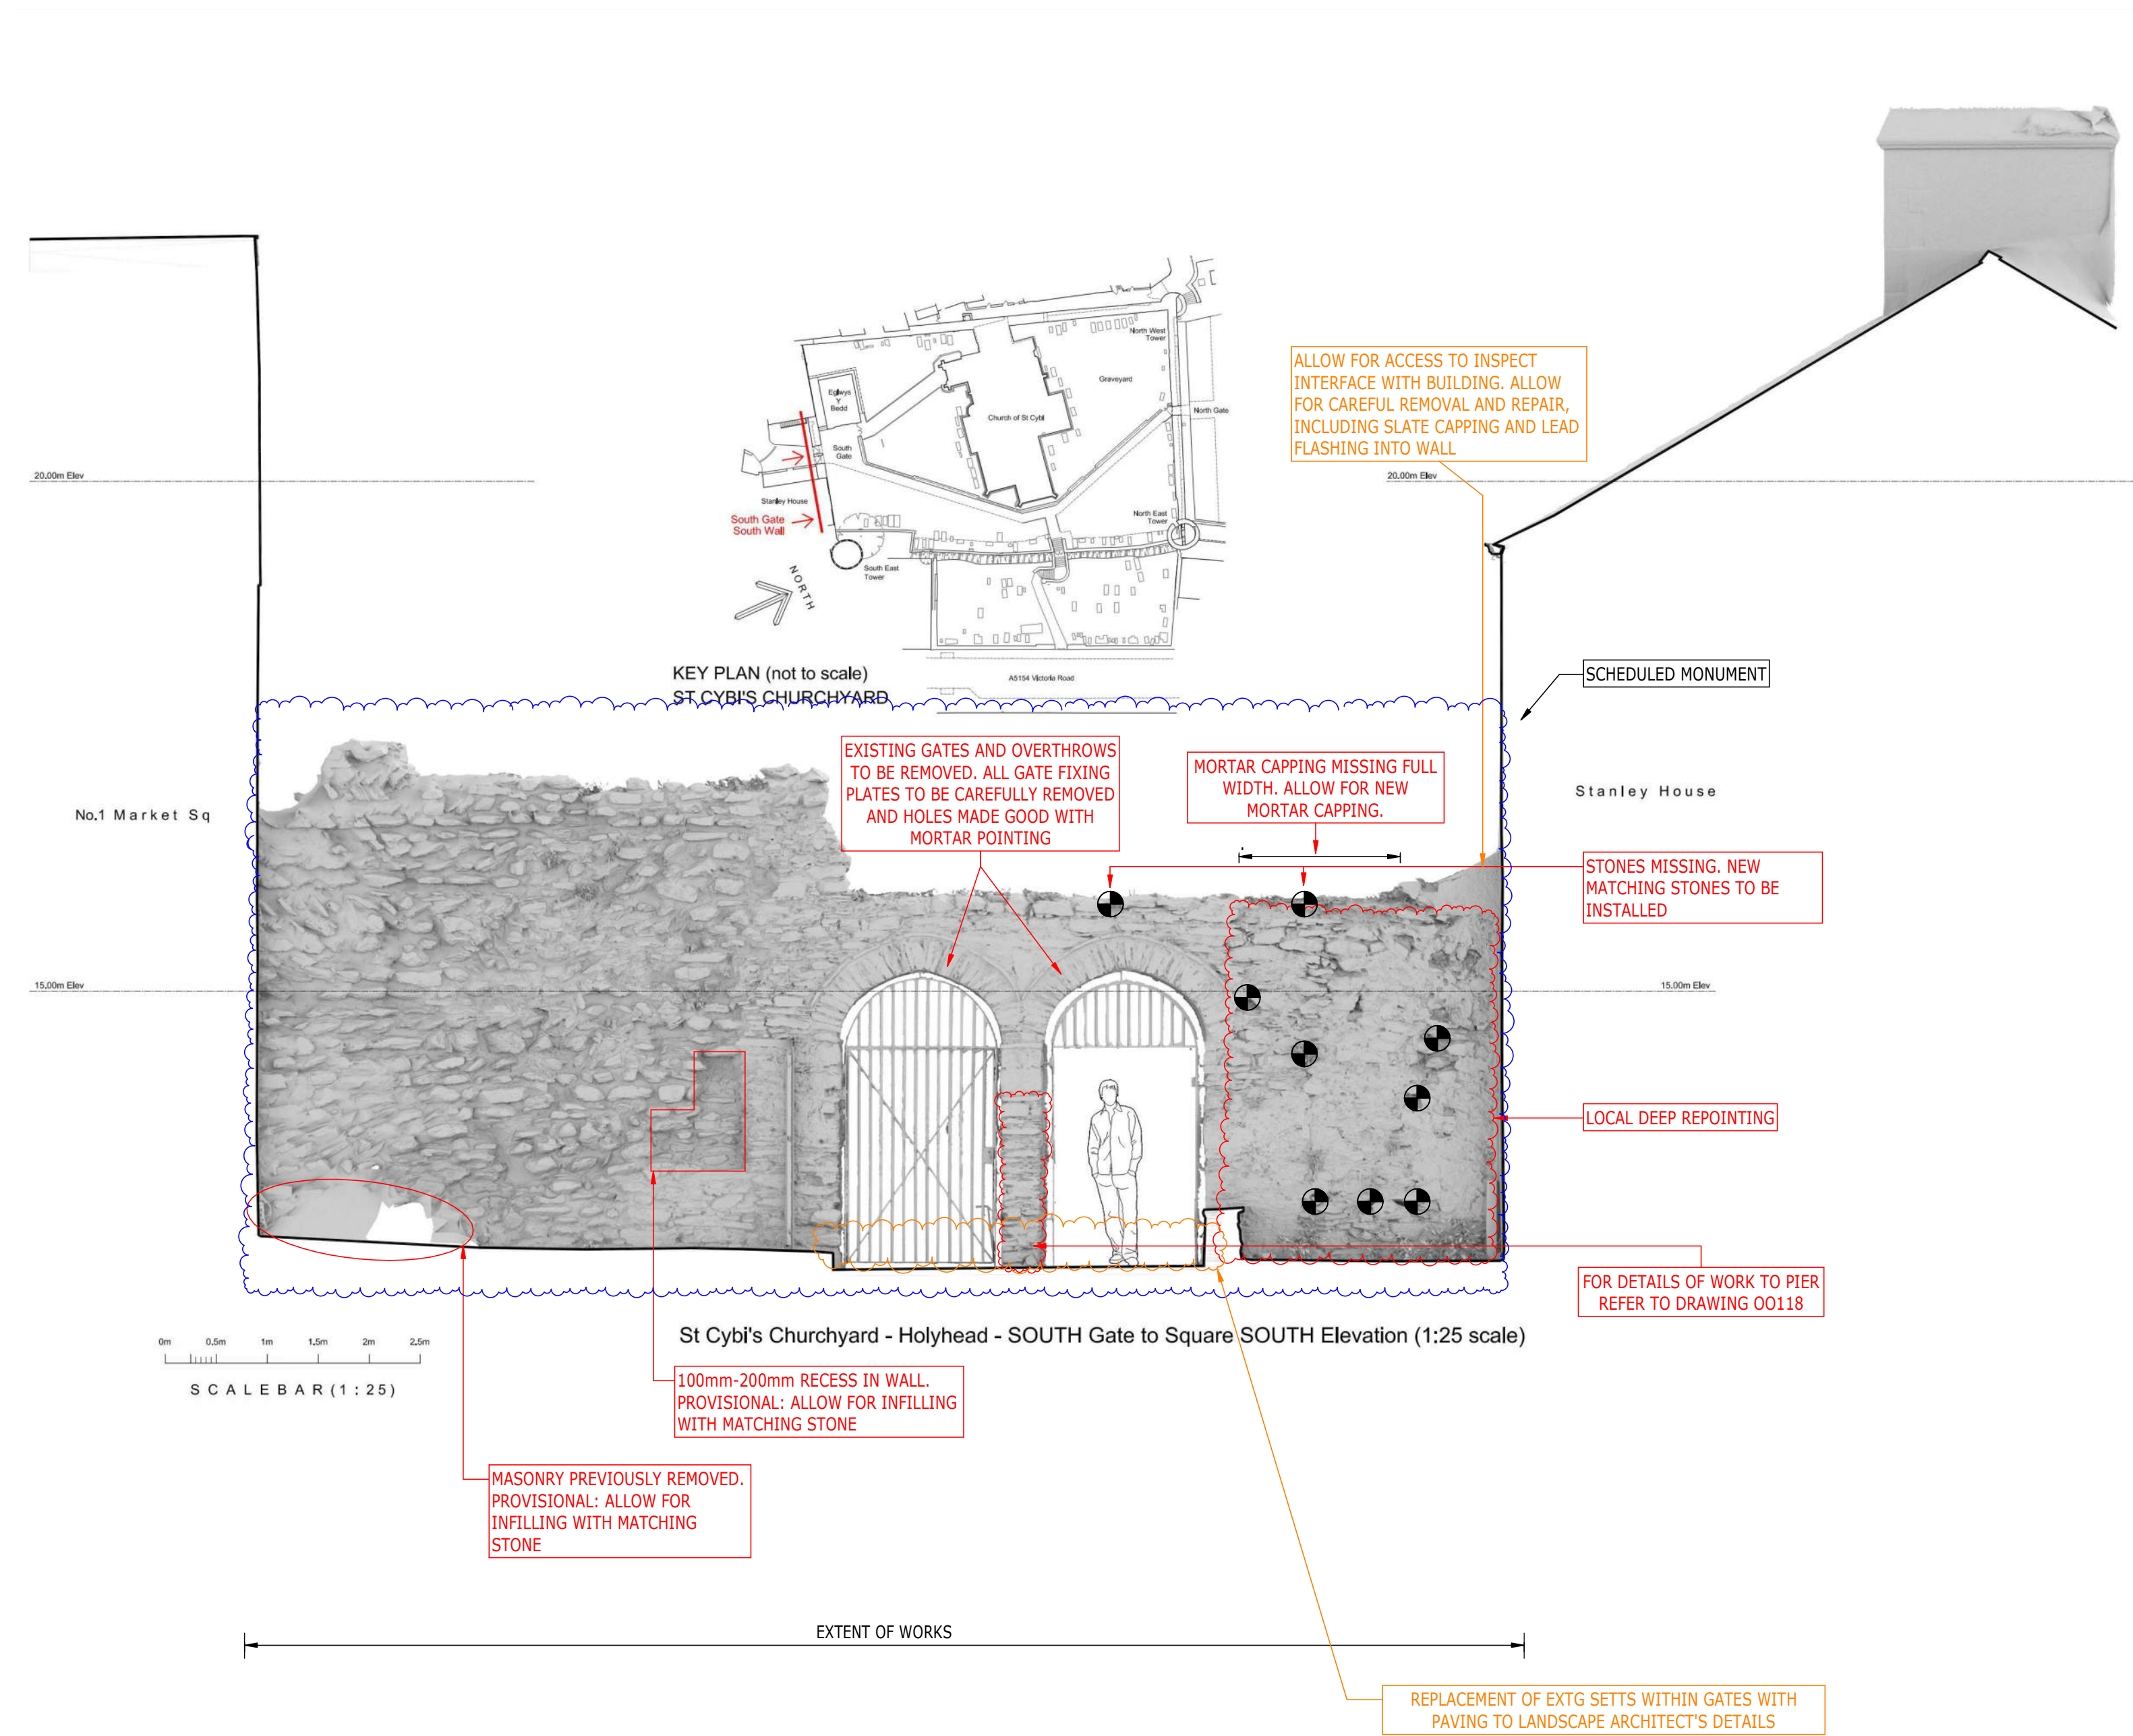

P02	PRELIMINARY	23/01/2024	ML	FN
P01	PRELIMINARY	29/11/2023	ML	FN
Rev	Description	Date	By Chk	App

PRELIMINARY

ST CYBI'S CHURCHYARD HOLYHEAD



www.ramboll.co.uk


CHURCHYARD WALL ELEVATION SHEET 9


Project No: 160016062-002	Scale (@ A1): As indicated	Date: 29/11/23	Drawn: ML
Drawing No: CHYRD-RAM-ZZ-XX-SK-S-00109	Rev: P02		



NOTES

ITEMS IN RED: WORKS WHICH DIRECTLY AFFECT THE SCHEDULED MONUMENT  
 ITEMS IN ORANGE: OTHER WORKS WITHIN THE SCHEDULED AREA.  
 ITEMS IN BLACK: OTHER WORKS OUTSIDE OF THE SCHEDULED AREA FOR INFORMATION ONLY

 APPROX EXTENT OF SCHEDULED MONUMENT

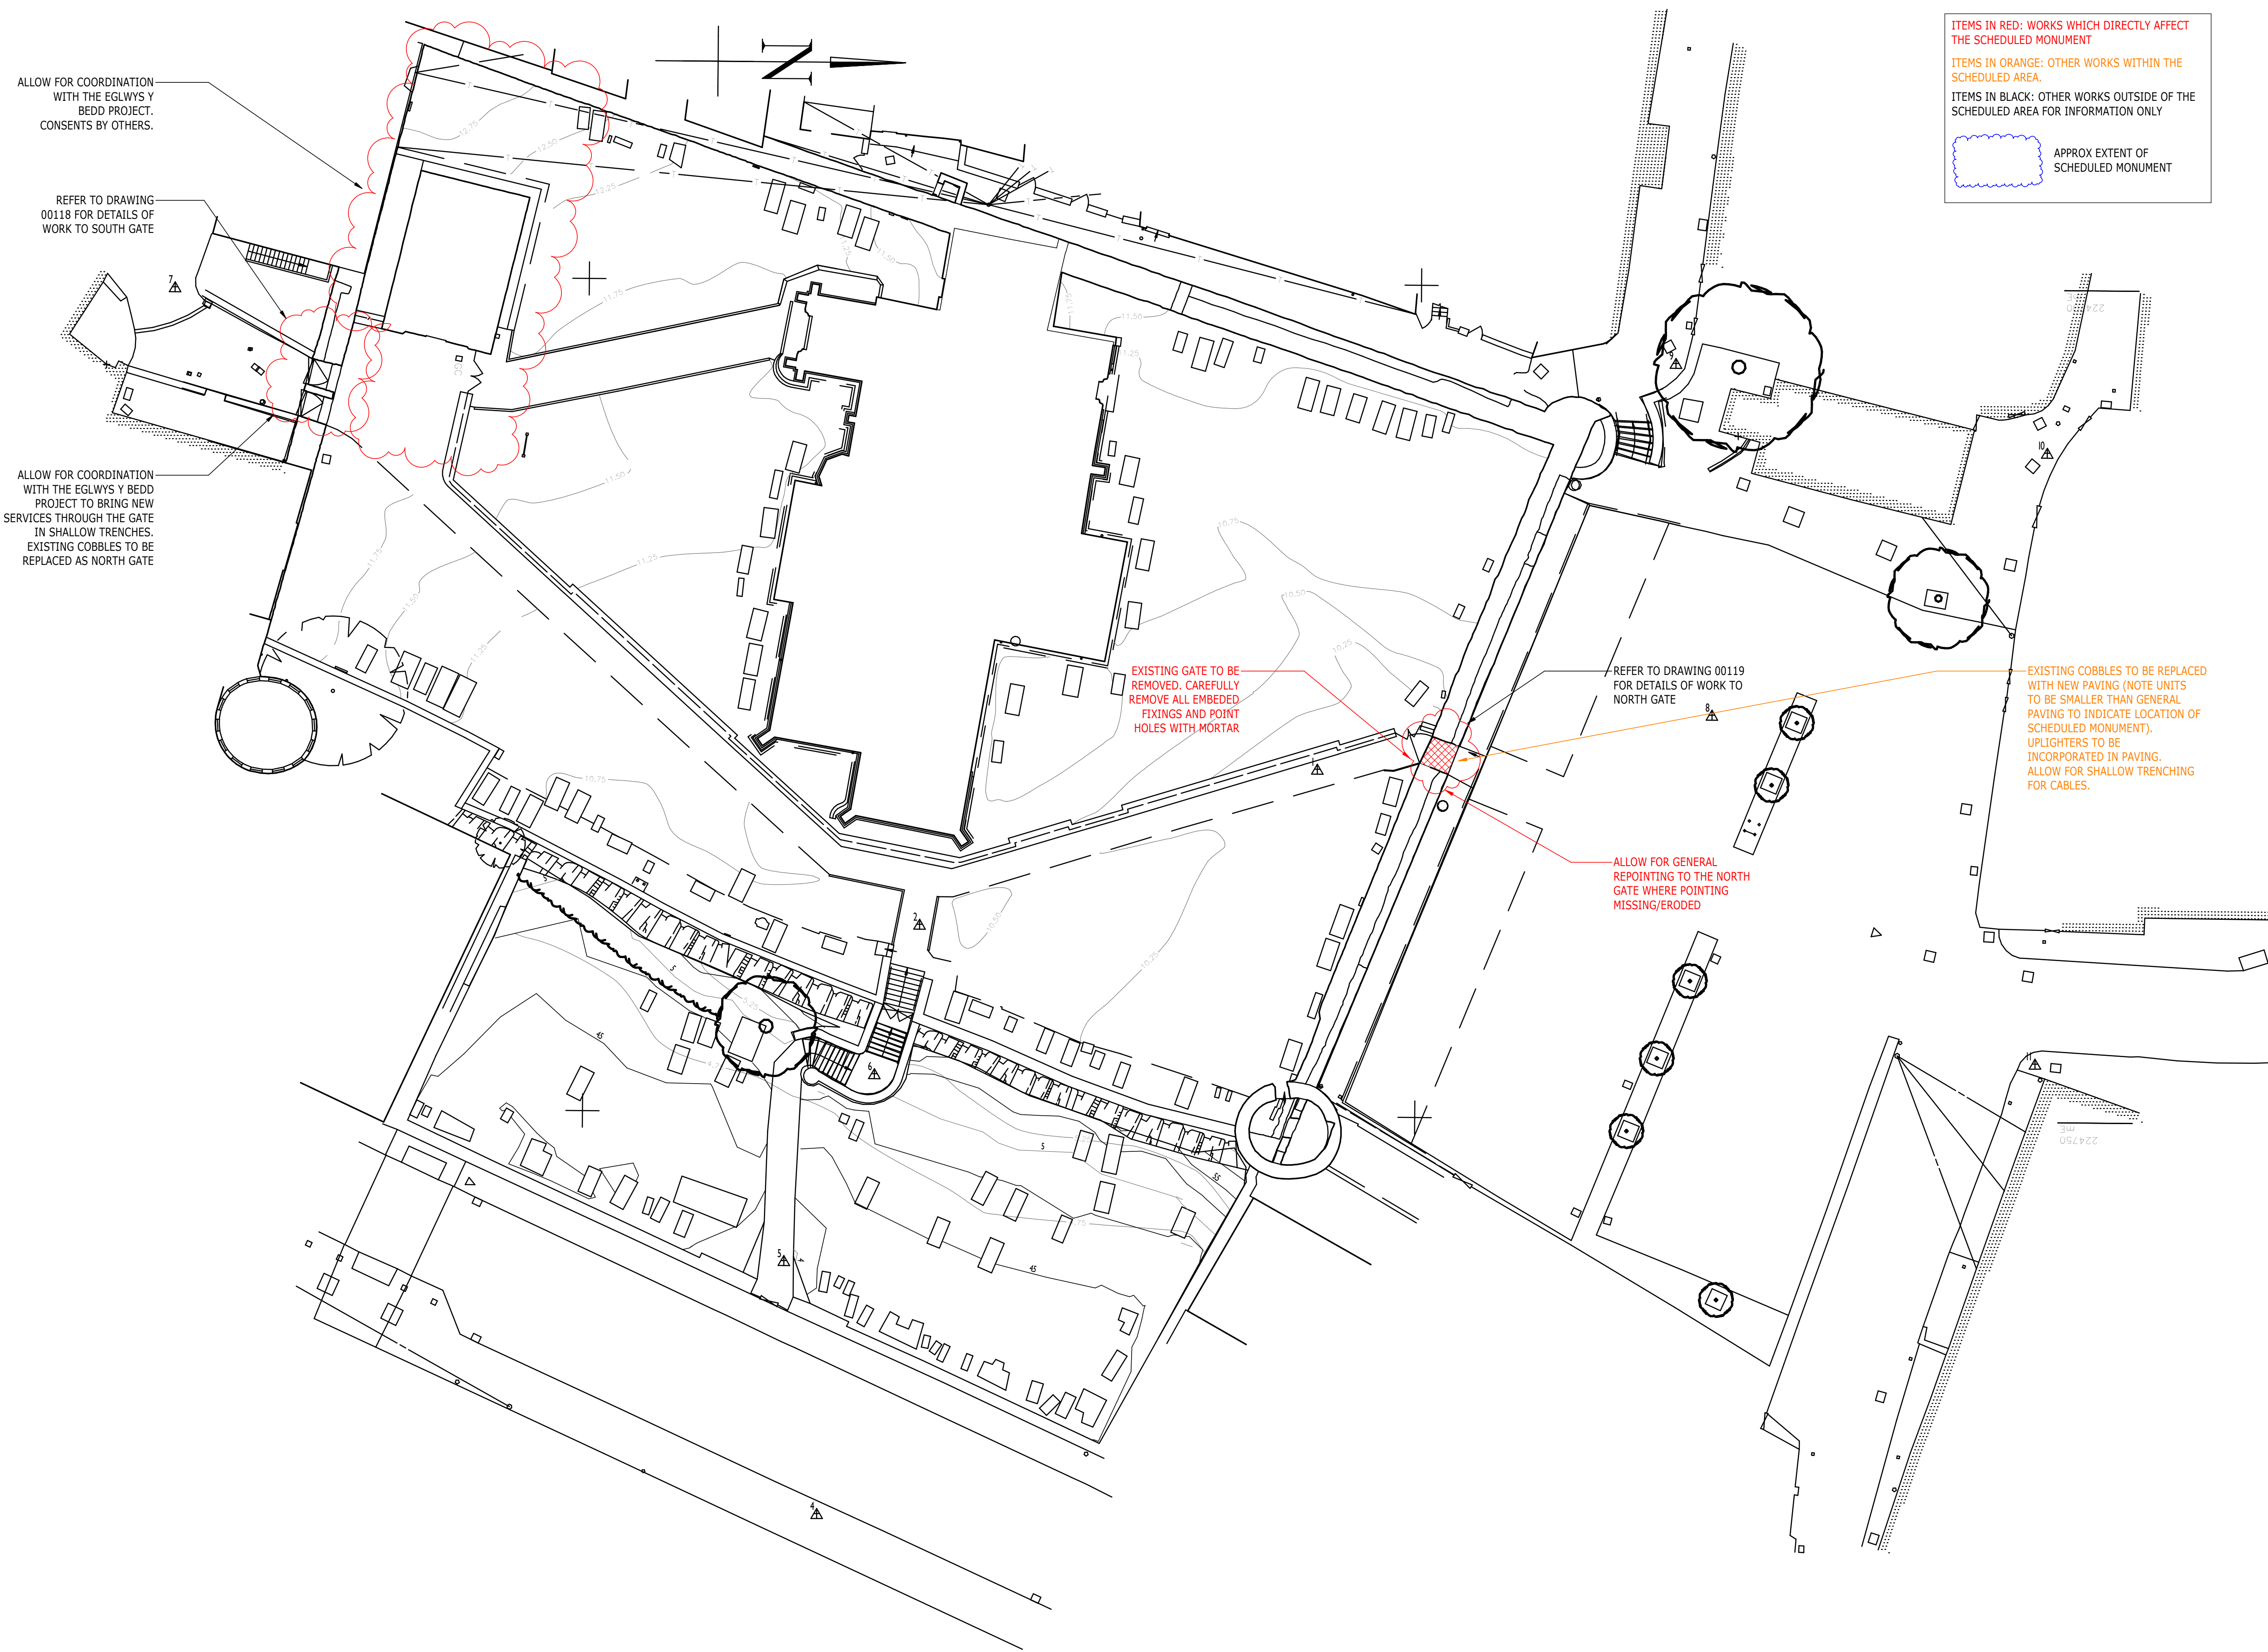

ALLOW FOR COORDINATION WITH THE EGLWYS Y BEDD PROJECT. CONSENTS BY OTHERS.

REFER TO DRAWING 00118 FOR DETAILS OF WORK TO SOUTH GATE

ALLOW FOR COORDINATION WITH THE EGLWYS Y BEDD PROJECT TO BRING NEW SERVICES THROUGH THE GATE IN SHALLOW TRENCHES. EXISTING COBBLES TO BE REPLACED AS NORTH GATE

EXISTING GATE TO BE REMOVED. CAREFULLY REMOVE ALL EMBEDDED FIXINGS AND POINT HOLES WITH MORTAR

REFER TO DRAWING 00119 FOR DETAILS OF WORK TO NORTH GATE

EXISTING COBBLES TO BE REPLACED WITH NEW PAVING (NOTE UNITS TO BE SMALLER THAN GENERAL PAVING TO INDICATE LOCATION OF SCHEDULED MONUMENT). UPLIGHTERS TO BE INCORPORATED IN PAVING. ALLOW FOR SHALLOW TRENCHING FOR CABLES.

ALLOW FOR GENERAL REPOINTING TO THE NORTH GATE WHERE POINTING MISSING/ERODED

P02	PRELIMINARY	23/01/2024	ML	FN
P01	PRELIMINARY	29/11/2023	ML	FN
Rev	Description	Date	By	App
			Chk	

PRELIMINARY

ST CYBI'S CHURCHYARD HOLYHEAD



www.ramboll.co.uk

PLAN OF CHURCHYARD

Project No:	Scale (@ A1):	Date:	Drawn:
160016062-002	As indicated	NOV'23	ML
Drawing No:	Rev:		
CHYRD-RAM-ZZ-XX-SK-S-00117	P02		



REMOVE RENDER AND ALL DEPOSITS TO ARCH SOFFIT AND ALLOW FOR RAKING OUT DEGRADED MORTAR AND DEEP REPOINTING



VIEW FROM NORTH

CAREFULLY REMOVE MORTAR PACKING WHEB GATE AND FIXINGS REMOVED



VIEW ON PIER FROM SOUTH

CAREFULLY REMOVE BUTTERED POINTING AND ALLOW FOR REPOINTING IF NECESSARY

ITEMS IN RED: WORKS WHICH DIRECTLY AFFECT THE SCHEDULED MONUMENT

ITEMS IN ORANGE: OTHER WORKS WITHIN THE SCHEDULED AREA.

ITEMS IN BLACK: OTHER WORKS OUTSIDE OF THE SCHEDULED AREA FOR INFORMATION ONLY

APPROX EXTENT OF SCHEDULED MONUMENT

COPYRIGHT RAMBOLL UK LIMITED. ALL RIGHTS RESERVED. THIS DOCUMENT IS ISSUED FOR THE PARTY WHO COMMISSIONED IT AND FOR THE SPECIFIC PURPOSES CONNECTED WITH THE PROJECT ONLY. IT SHOULD NOT BE RELIED UPON BY ANY OTHER PARTY OR USED FOR ANY OTHER PURPOSE. RAMBOLL ACCEPTS NO RESPONSIBILITY OR LIABILITY WHICH MAY ARISE FROM RELIANCE OR USE OF THIS DOCUMENT OR THE DATA CONTAINED HEREIN BY ANY OTHER PARTY OR FOR ANY OTHER PURPOSE.

NOTES

- DO NOT SCALE FROM THIS DRAWING.
- ALL DIMENSIONS ARE IN MILLIMETRES U.N.O.
- ALL LEVELS ARE IN METRES ABOVE ORDNANCE DATUM U.N.O.
- THIS DRAWING IS TO BE READ IN CONJUNCTION WITH ALL RELEVANT ARCHITECTS AND ENGINEERS DRAWINGS AND SPECIFICATIONS.

ALLOW FOR CAREFULLY REMOVING EMBEDDED-TIMBER AND REPLACING WITH STONE

DEEP PINTING TO REBATE. MAINTAIN SHAPE OF REBATE



VIEW ON TYPICAL REBATE (SIMILAR ON 4 FACES)

NOTE: REBATES AND TIMBER EVIDENCE AN EARLIER GATE AND THE SHAPE MUST BE MAINTAINED

REPLACE STONES WHERE MISSING

EXISTING SETTS TO BE REPLACED WITHIN GATE



VIEW ON PIER FROM NORTH

REMOVE EXISTING CAPPING, REBED LOOSE STONE AND FORM NEW MORTAR CAPPING

DEEP REPOINTING OF WHOLE PIER

REPLACE WITH STONE

INSERT NEW STONE WHERE MISSING

EXISTING SETTS TO BE REPLACE WITHIN GATE. NO EXCAVATION INTO ROMAN WALL

EXISTING GATES AND OVERTHROWS TO BE REMOVED. ALL GATE FIXING PLATES TO BE CAREFULLY REMOVED AND HOLES MADE GOOD WITH MORTAR POINTING

ALLOW FOR GENERAL REPOINTING WHERE EXISTING POINTING IS MISSING/ERODED

P02	PRELIMINARY	23/01/2024	ML	FN
P01	PRELIMINARY	29/11/2023	ML	FN
Rev	Description	Date	By	App
			Chk	

PRELIMINARY

ST CYBI'S CHURCHYARD HOLYHEAD



www.ramboll.co.uk

SOUTH GATE

Project No:	Scale (@ A1):	Date:	Drawn:
160016062-002	1 : 25	29/11/23	ML
Drawing No:	Rev:		
CHYRD-RAM-ZZ-XX-SK-S-00118	P02		




COPYRIGHT RAMBOLL UK LIMITED. ALL RIGHTS RESERVED. THIS DOCUMENT IS ISSUED FOR THE PARTY WHO COMMISSIONED IT AND FOR THE SPECIFIC PURPOSES CONNECTED WITH THE PROJECT ONLY. IT SHOULD NOT BE RELIED UPON BY ANY OTHER PARTY OR USED FOR ANY OTHER PURPOSE. RAMBOLL ACCEPTS NO RESPONSIBILITY OR LIABILITY WHICH MAY ARISE FROM RELIANCE OR USE OF THIS DOCUMENT OR THE DATA CONTAINED HEREIN BY ANY OTHER PARTY OR FOR ANY OTHER PURPOSE.

NOTES

1. DO NOT SCALE FROM THIS DRAWING.
2. ALL DIMENSIONS ARE IN MILLIMETRES U.N.O.
3. ALL LEVELS ARE IN METRES ABOVE ORDNANCE DATUM U.N.O.
4. THIS DRAWING IS TO BE READ IN CONJUNCTION WITH ALL RELEVANT ARCHITECTS AND ENGINEERS DRAWINGS AND SPECIFICATIONS.

ITEMS IN RED: WORKS WHICH DIRECTLY AFFECT THE SCHEDULED MONUMENT  
 ITEMS IN ORANGE: OTHER WORKS WITHIN THE SCHEDULED AREA.  
 ITEMS IN BLACK: OTHER WORKS OUTSIDE OF THE SCHEDULED AREA FOR INFORMATION ONLY

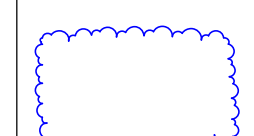 APPROX EXTENT OF SCHEDULED MONUMENT

POINT CRACKS TO ARCH SOFFIT

POINT INFILL TO FORMER REBATE AND RECESS MORTAR TO PERIMETER



REPLACE COBBLES TO LANDSCAPE ARCHITECT'S DETAIL

EXISTING GATES AND OVERTHROWS TO BE REMOVED. ALL GATE FIXING PLATES TO BE CAREFULLY REMOVED AND HOLES MADE GOOD WITH MORTAR POINTING

ALLOW FOR GENERAL REPOINTING WHERE EXISTING POINTING IS MISSING/ERODED

VIEW FROM SOUTH

P02	PRELIMINARY	23/01/2024	ML	FN
P01	PRELIMINARY	29/11/2023	ML	FN
Rev	Description	Date	By	App
			Chk	

PRELIMINARY

ST CYBI'S CHURCHYARD HOLYHEAD



www.ramboll.co.uk

NORTH GATE

Project No:	Scale (@ A1):	Date:	Drawn:
160016062-002	1 : 25	29/11/23	ML
Drawing No:	Rev:		
CHYRD-RAM-ZZ-XX-SK-S-00119	P02		